



**NOTES**

- 1 The contents of this drawing are copyright.
- 2 Do not scale. Figured dimensions only to be used.
- 3 Contractors must verify all dimensions and report any discrepancies before putting work in hand or making any shop drawings.

**LEGEND**

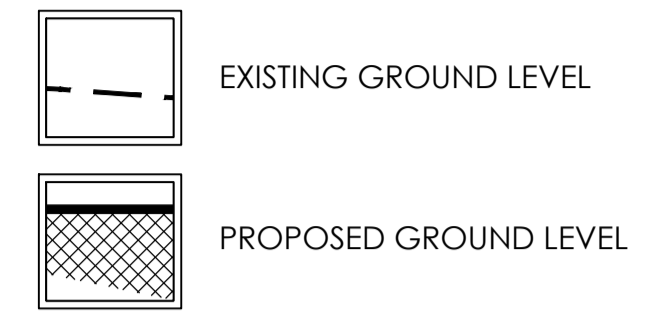


NORTH ELEVATION  
SCALE 1:100

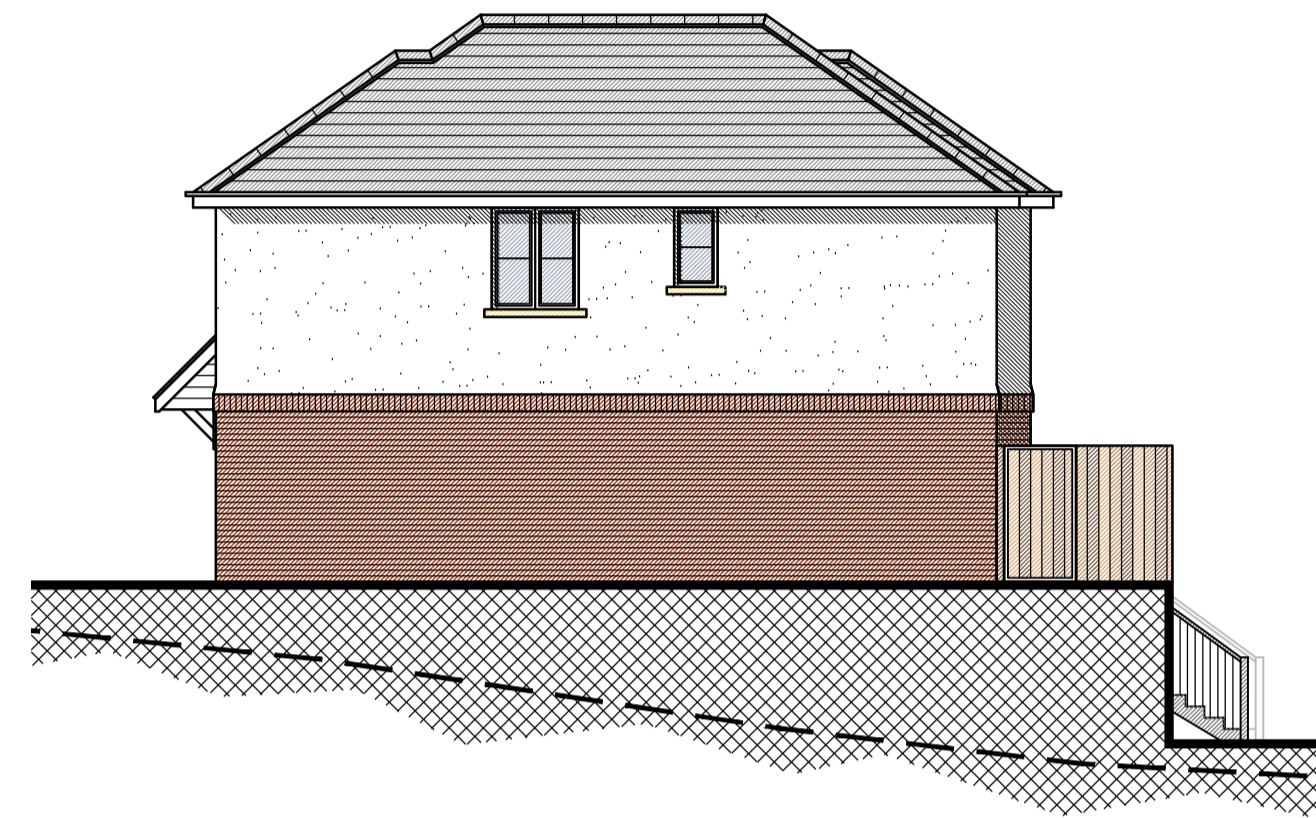


WEST ELEVATION  
SCALE 1:100




SOUTH ELEVATION  
SCALE 1:100

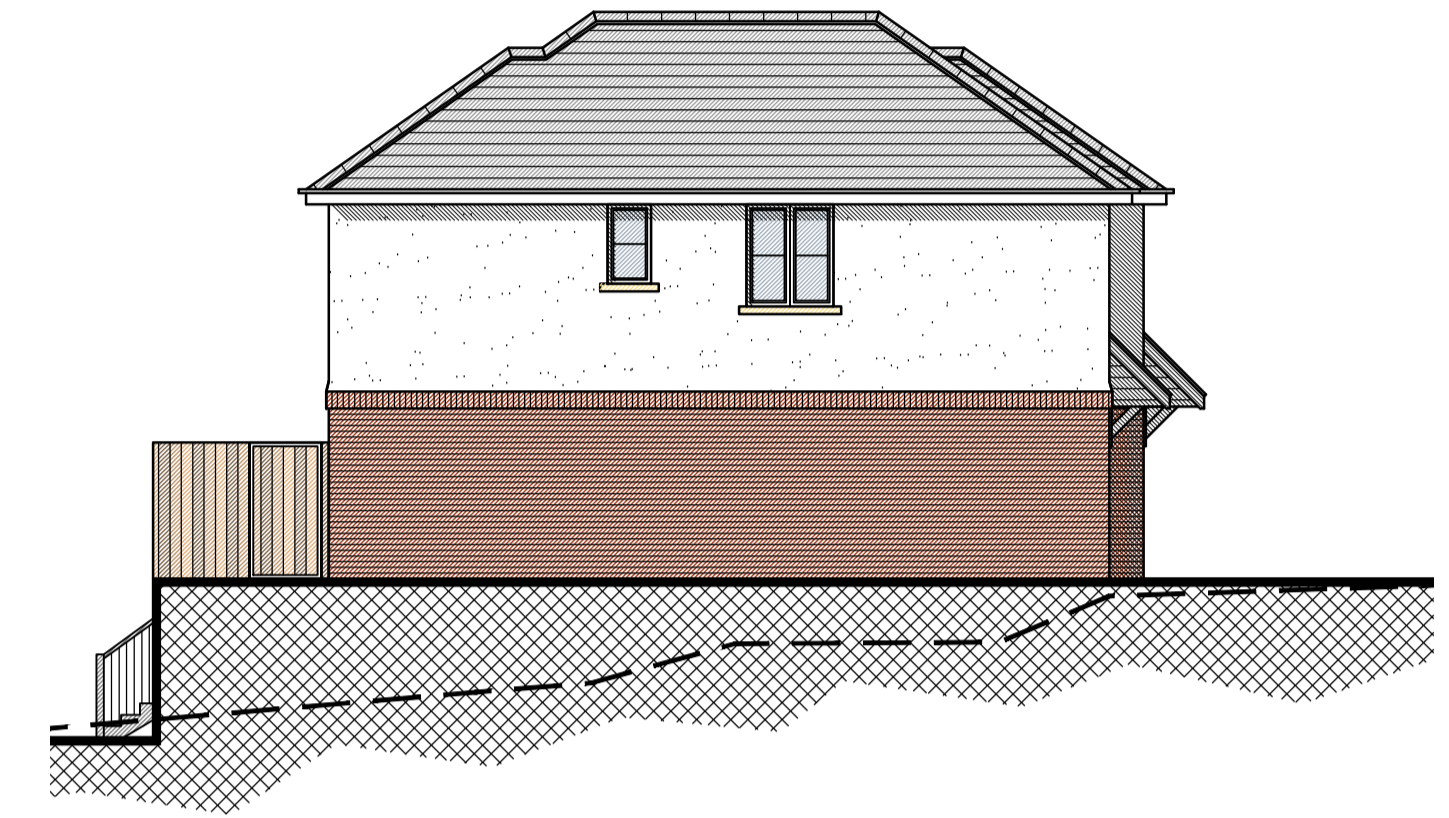

EAST ELEVATION  
SCALE 1:100

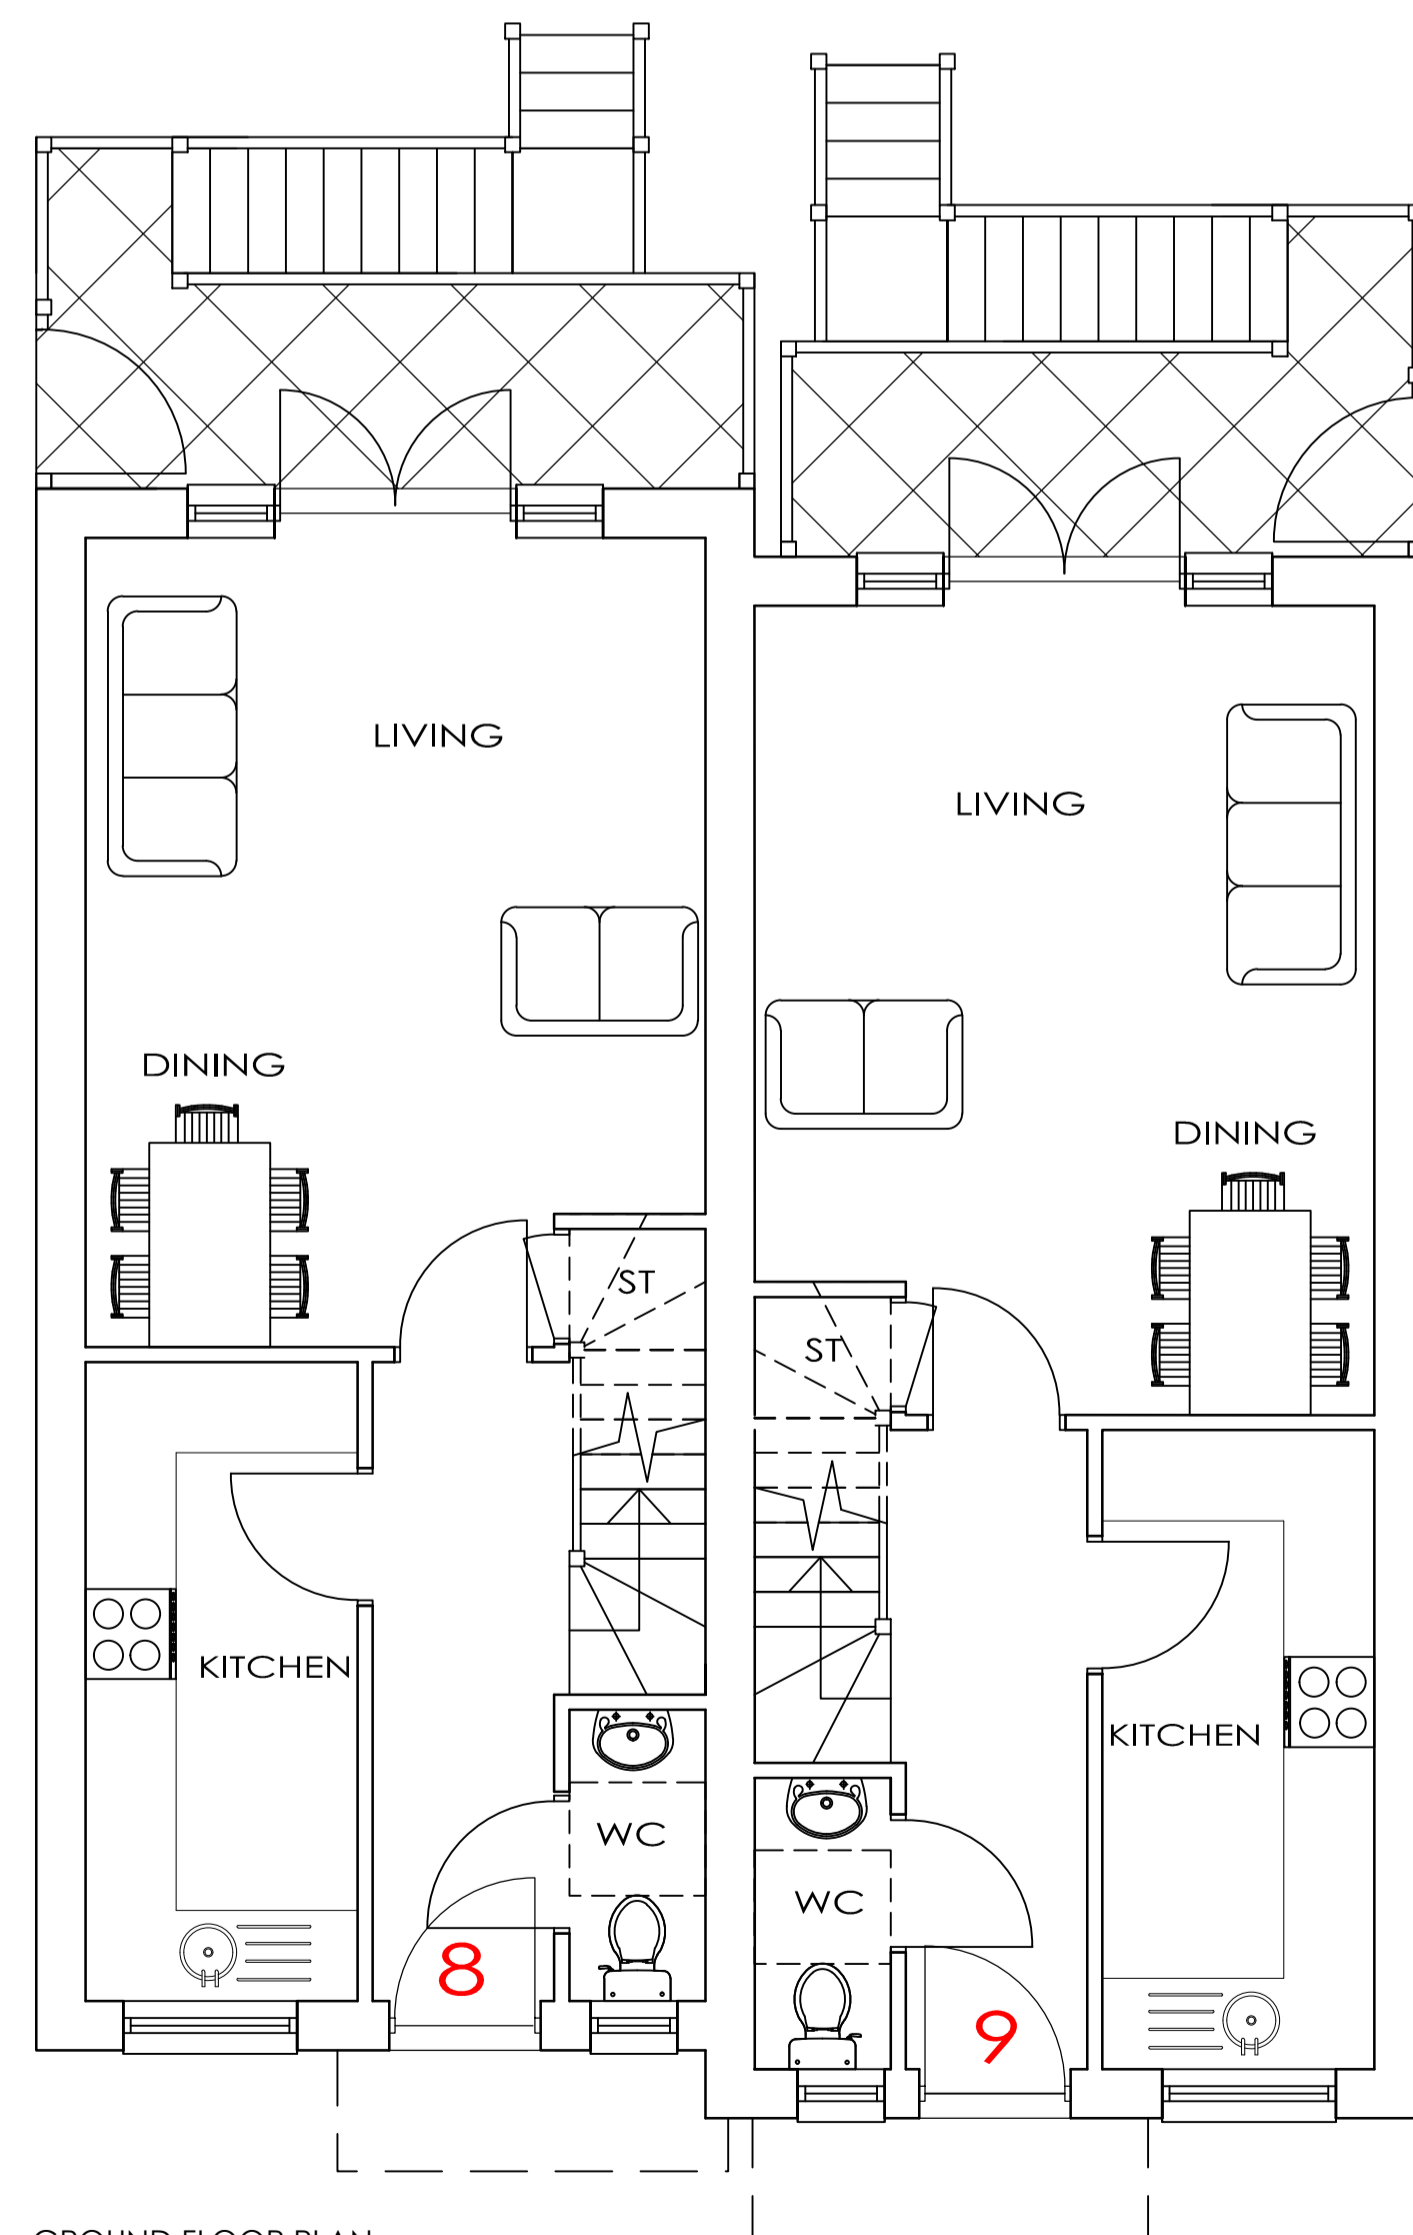

GROUND FLOOR PLAN  
SCALE 1:50

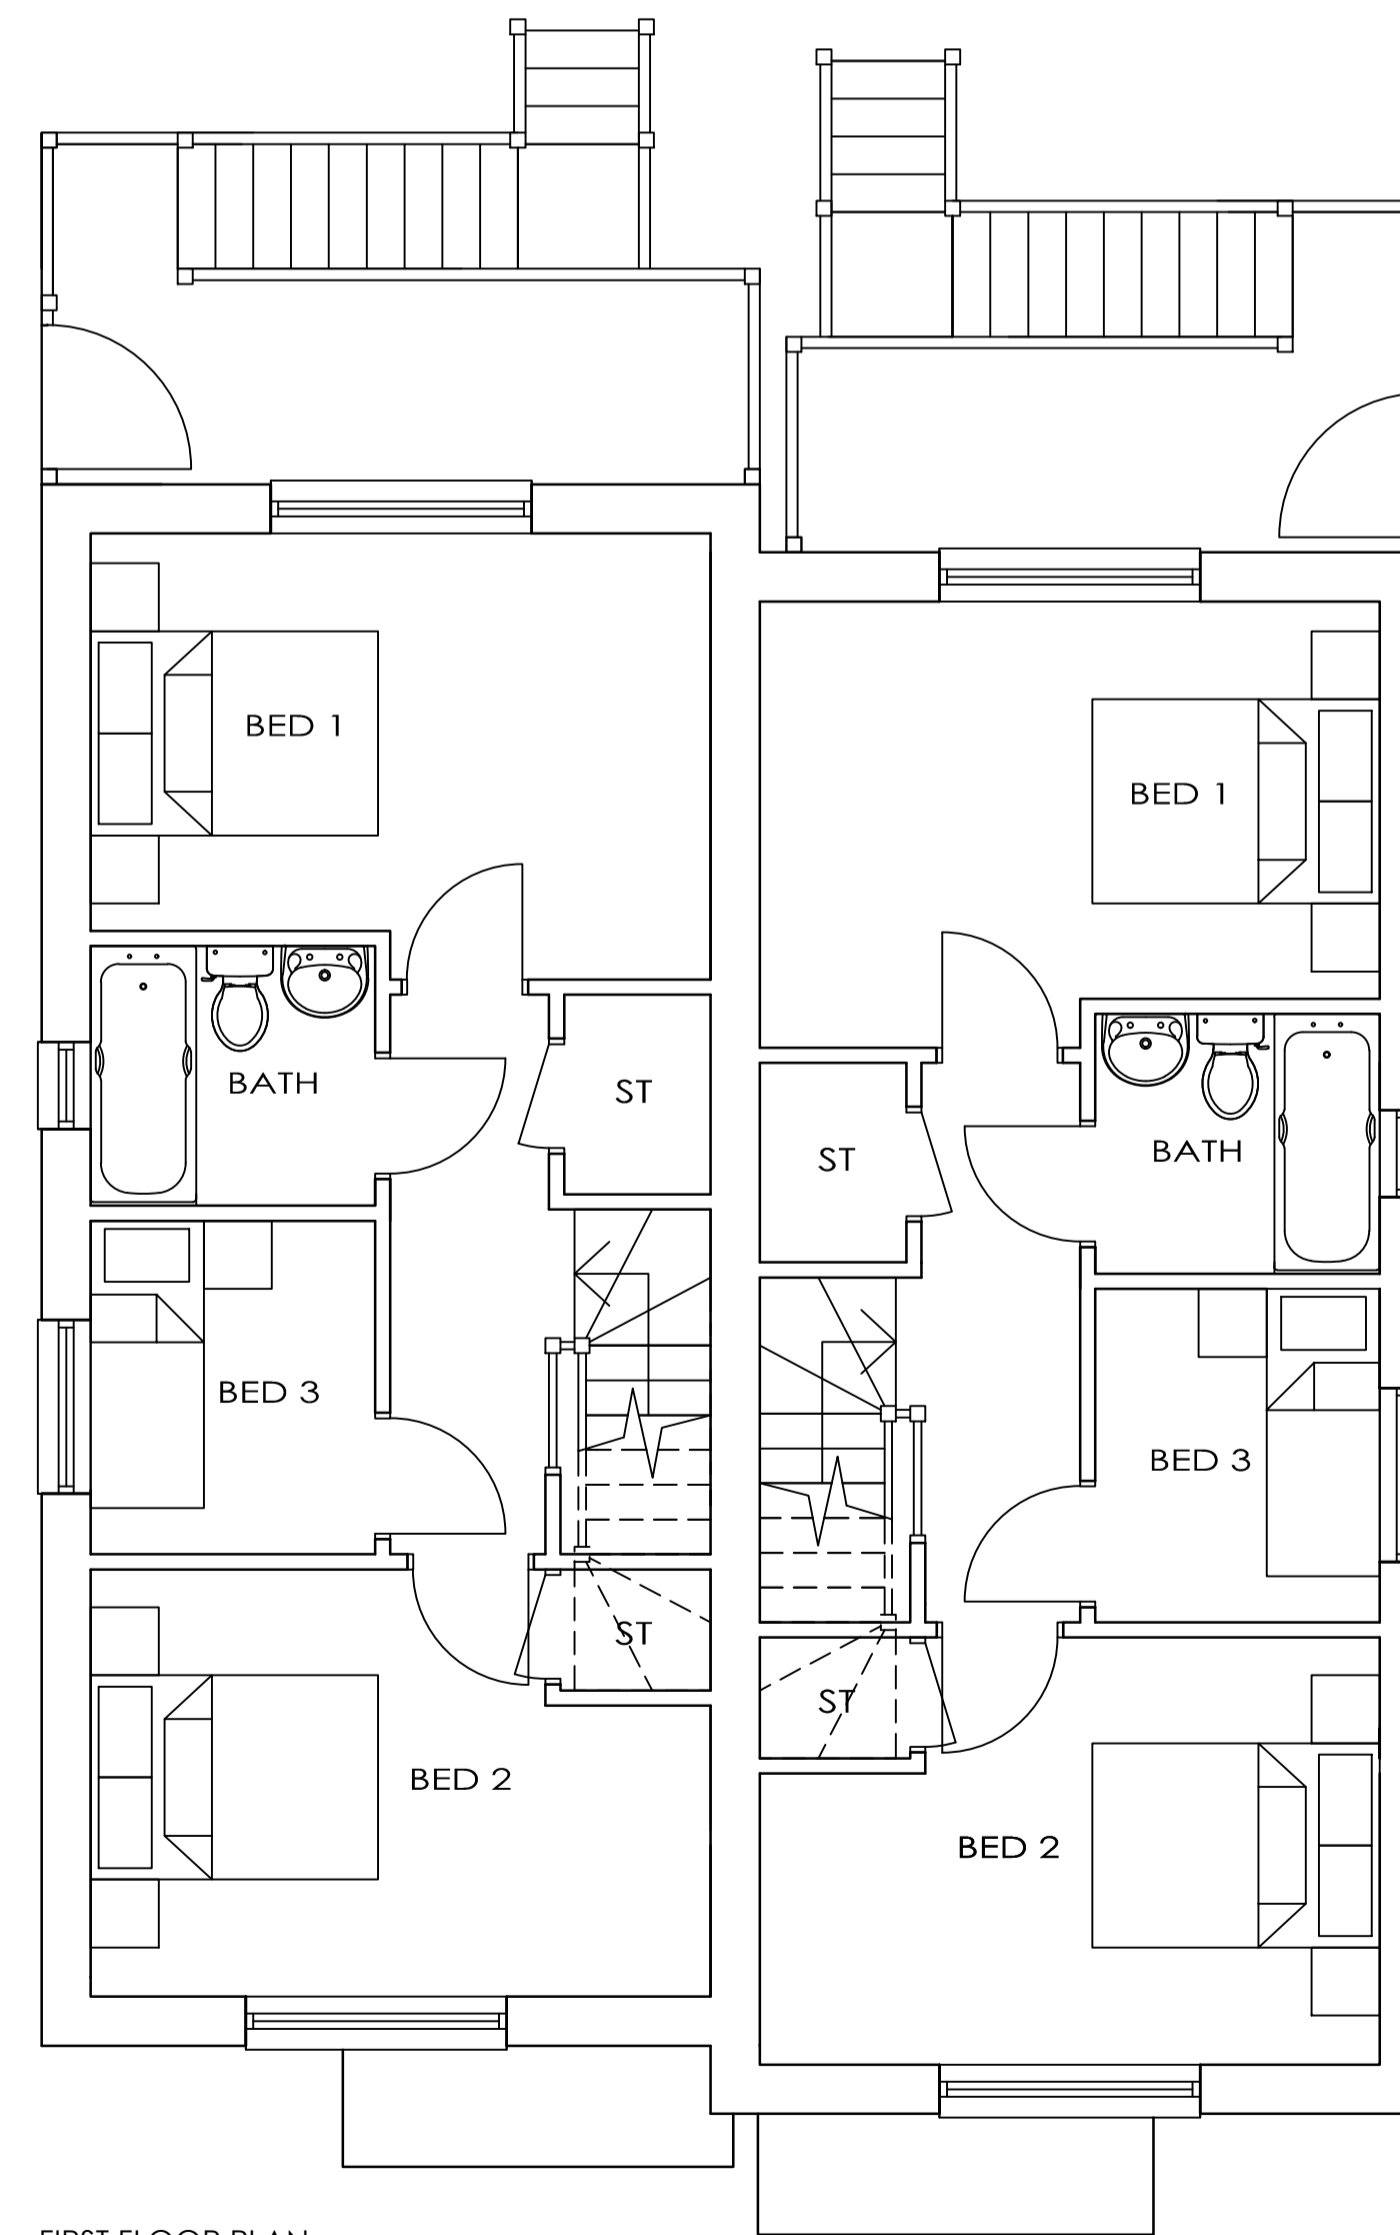

FIRST FLOOR PLAN  
SCALE 1:50

| MATERIAL SCHEDULE |                          |
|-------------------|--------------------------|
| WALLS :           | WHITE RENDER / RED BRICK |
| ROOF :            | SLATE EFFECT TILES       |
| WINDOWS :         | UPVC                     |

2 X 3 BEDROOM HOUSES @: 79.2 SQM / 852 SQFT

|   |                  |          |    |
|---|------------------|----------|----|
| B | MINOR AMENDMENT  | 22.11.17 | JA |
| A | CLIENTS COMMENTS | 28.09.16 | JA |

| No. | Revision. | date | by |
|-----|-----------|------|----|
|     |           |      |    |

PROPOSED DEVELOPMENT,  
R/O 97-107 KNIGHTSDALE ROAD,  
WEYMOUTH,  
DORSET,  
DT4 0HU.

**UNITS 8 & 9 FLOOR PLANS & ELEVATIONS**

|       |                |         |    |
|-------|----------------|---------|----|
| scale | AS SHOWN @ A1  | checked |    |
| date  | SEPTEMBER 2016 | drawn   | JA |

**8639 / 406**

Anders Roberts Cheer Ltd



10m @ 1:100

