


NOTES

- 1 The contents of this drawing are copyright.
- 2 Do not scale. Figured dimensions only to be used.
- 3 Contractors must verify all dimensions and report any discrepancies before putting work in hand or making any shop drawings.

LEGEND

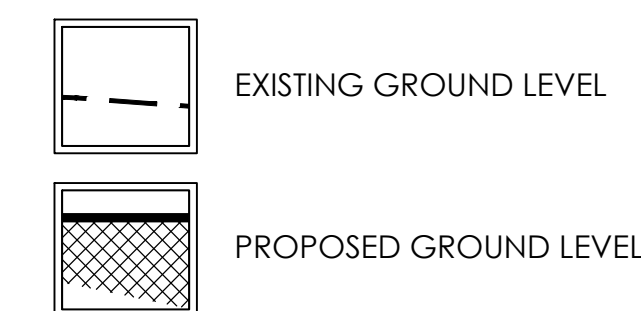


EAST ELEVATION
SCALE 1:100



SOUTH ELEVATION
SCALE 1:100

WEST ELEVATION
SCALE 1:100

NORTH ELEVATION
SCALE 1:100

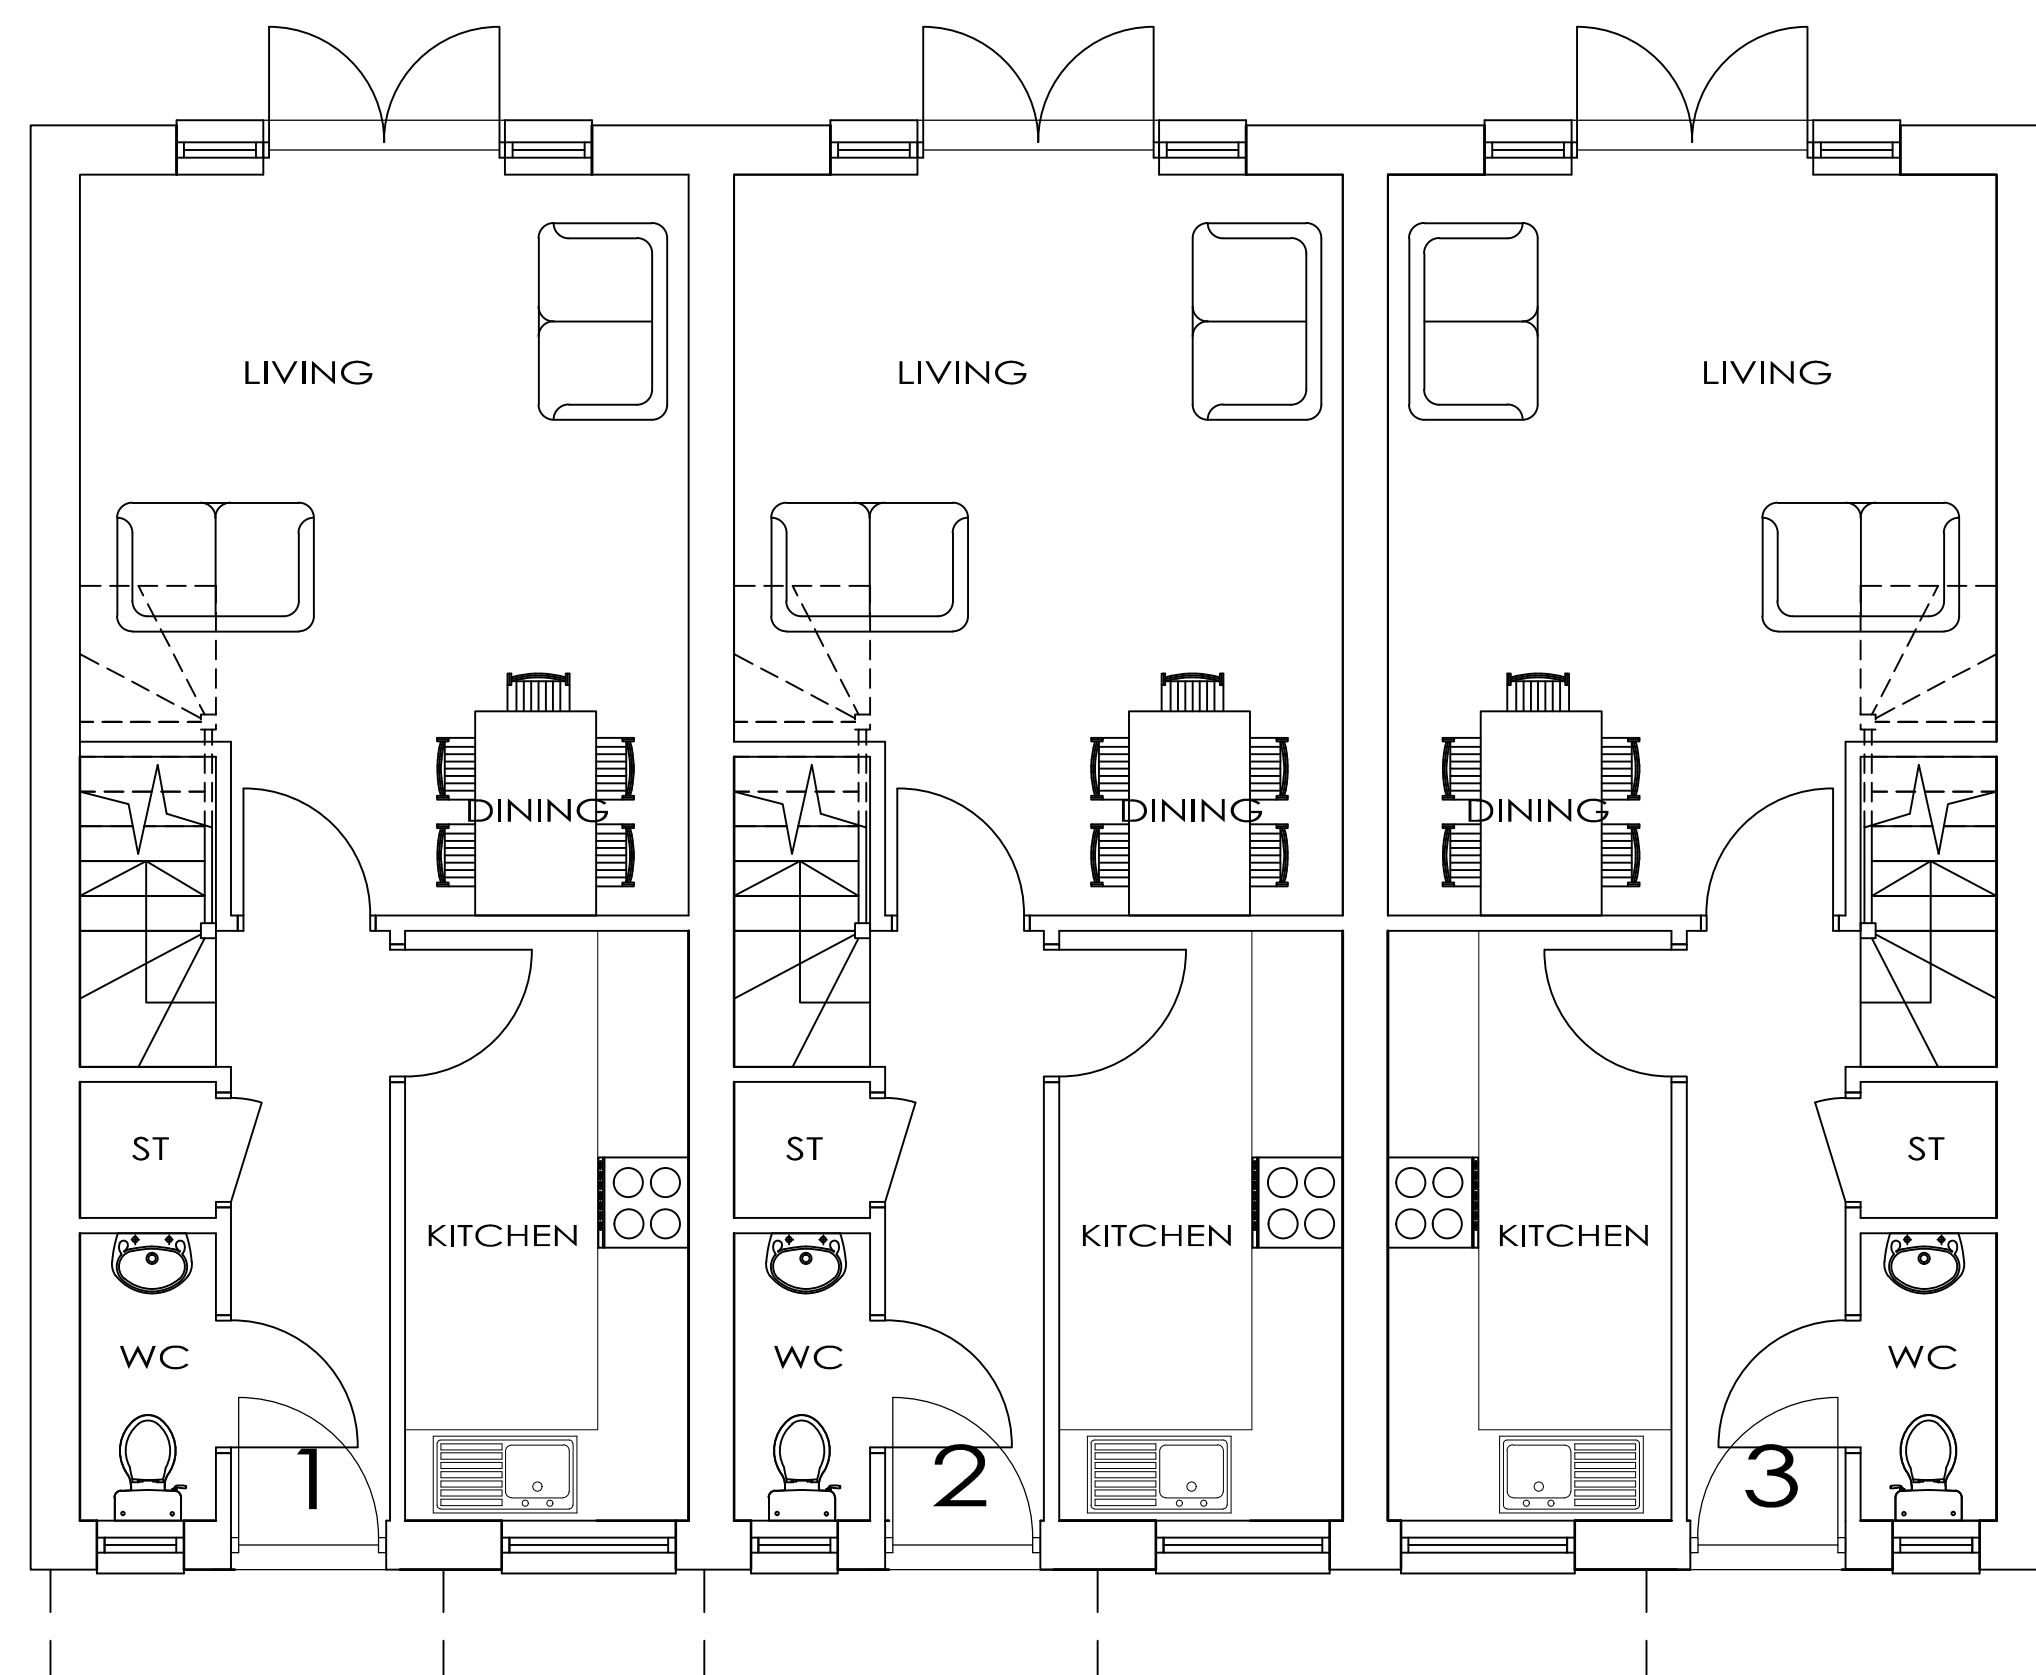

GROUND FLOOR PLAN
SCALE 1:50

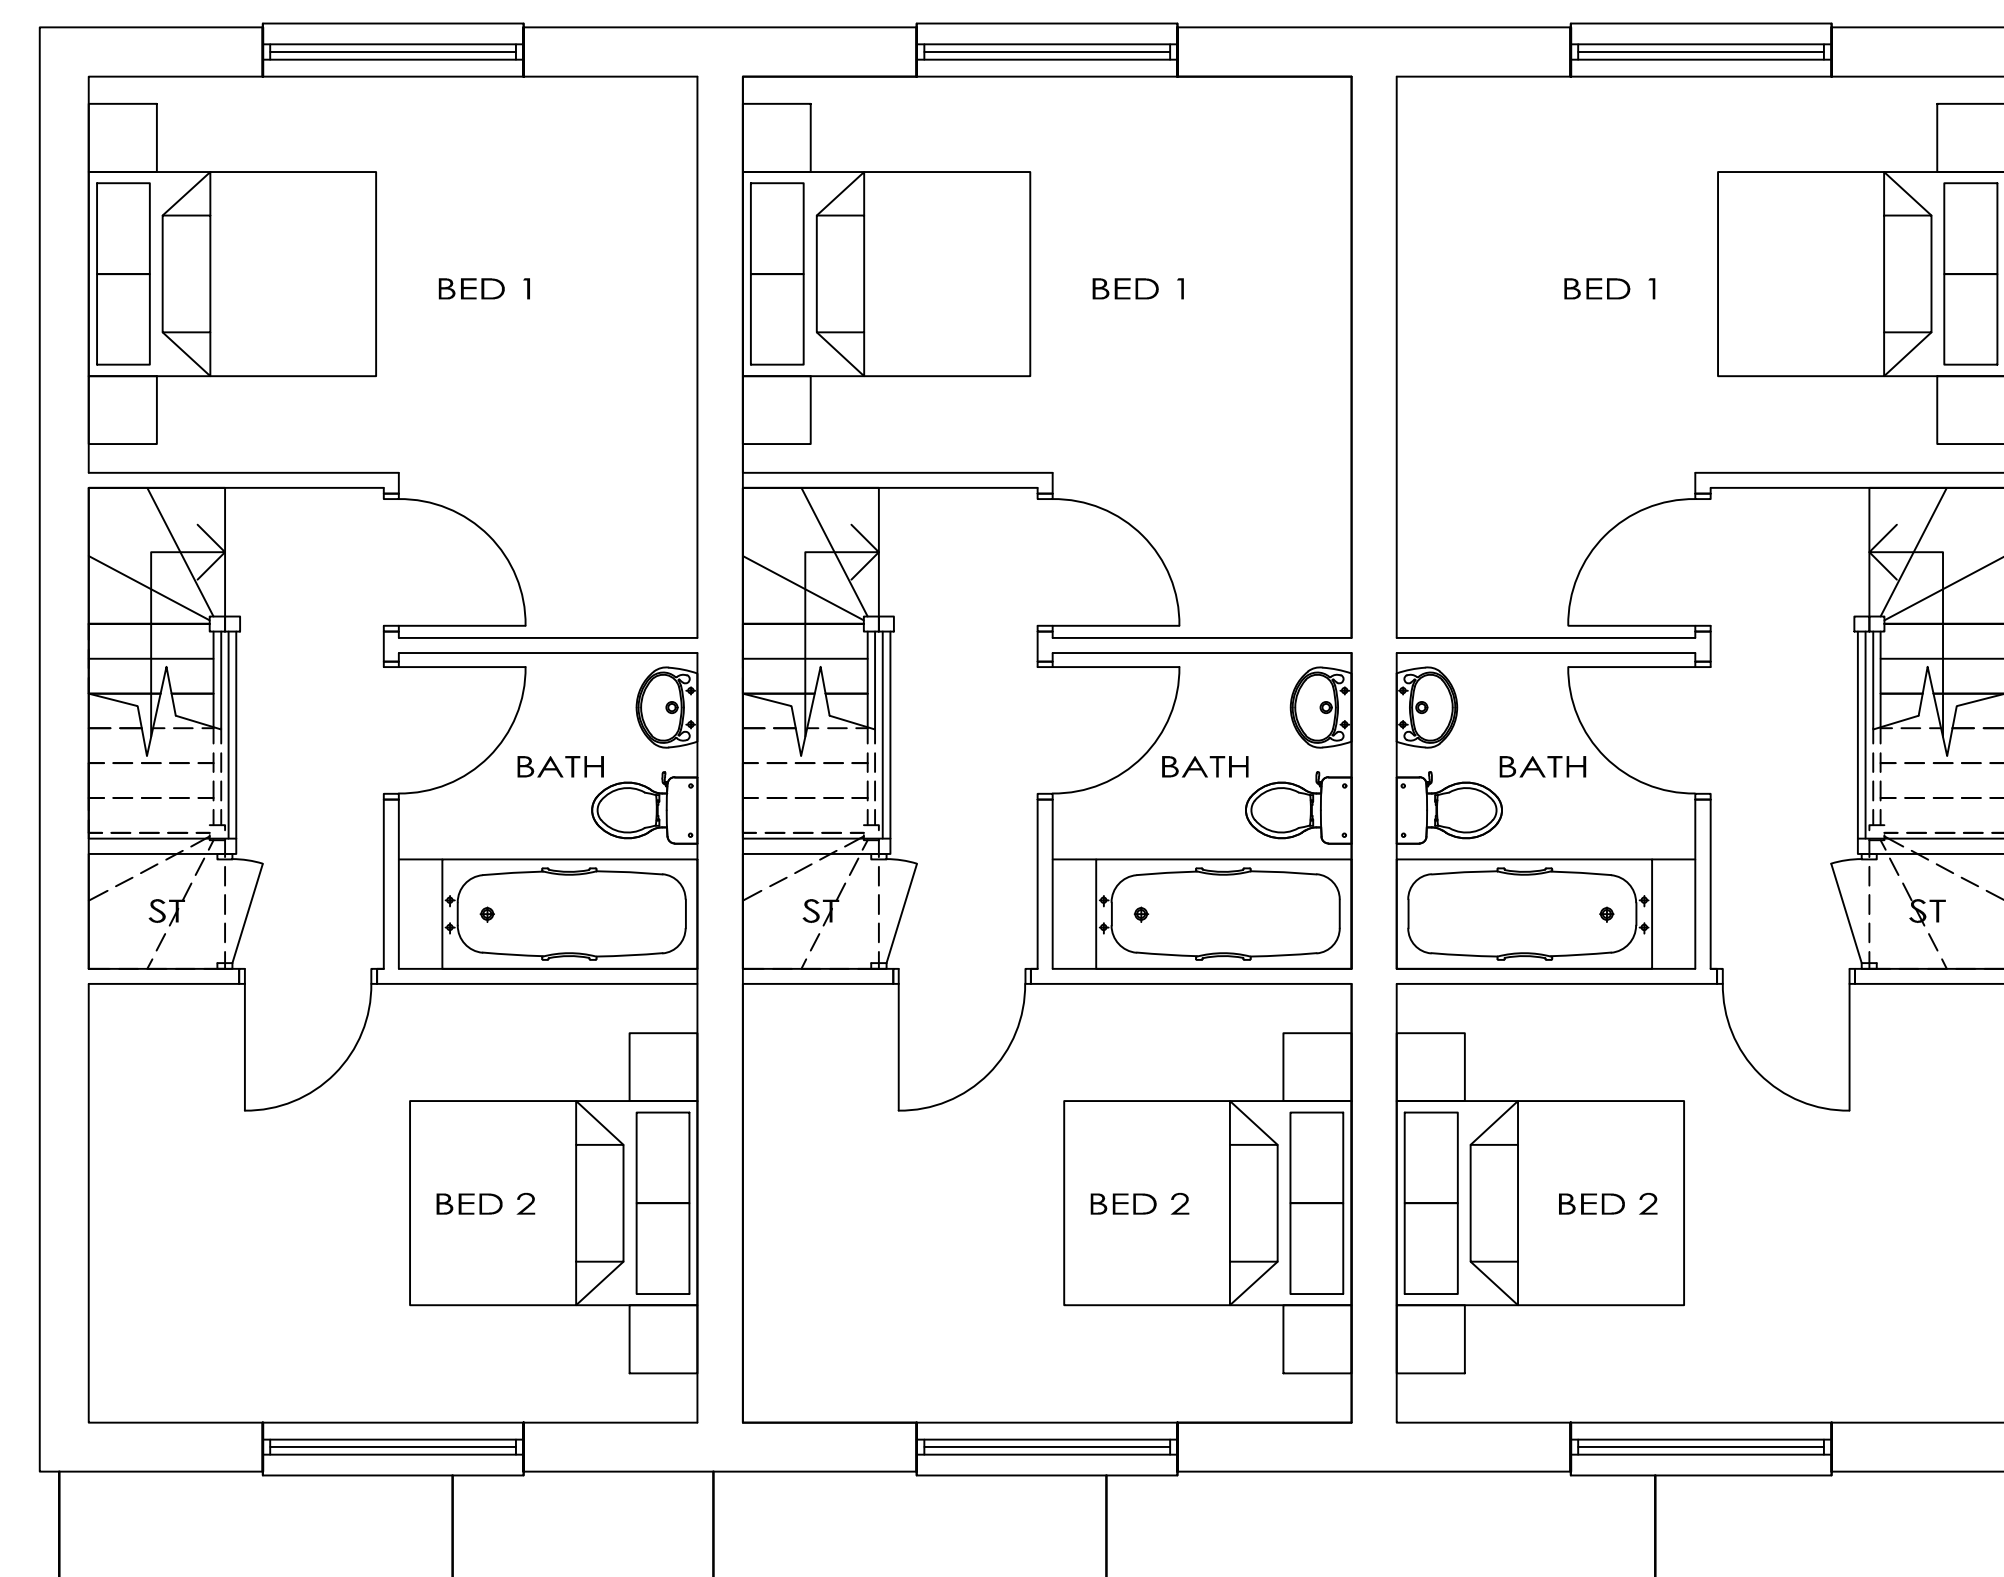 

FIRST FLOOR PLAN
SCALE 1:50

MATERIAL SCHEDULE	
WALLS :	WHITE RENDER / RED BRICK
ROOF :	SLATE EFFECT TILES
WINDOWS :	UPVC

3 X 2 BEDROOM HOUSE @: 71.7 SQM / 772 SQFT

No.	Revision.	date	by
A	MINOR AMENDMENT	22.11.17	JA

PROPOSED DEVELOPMENT,
R/O 97-107 KNIGHTSDALE ROAD,
WEYMOUTH,
DORSET,
DT4 0HU.

UNIT 1, 2 & 3 FLOOR PLANS & ELEVATIONS

scale	AS SHOWN @ A1	checked					
date	MARCH 2017	drawn	JA				
8639 / 410		<table border="1"> <tr> <td>A</td> <td></td> <td></td> <td></td> </tr> </table>		A			
A							

Anders Roberts Cheer Ltd

