



**NOTES**

- 1 The contents of this drawing are copyright.
- 2 Do not scale. Figured dimensions only to be used.
- 3 Contractors must verify all dimensions and report any discrepancies before putting work in hand or making any shop drawings.

**LEGEND**

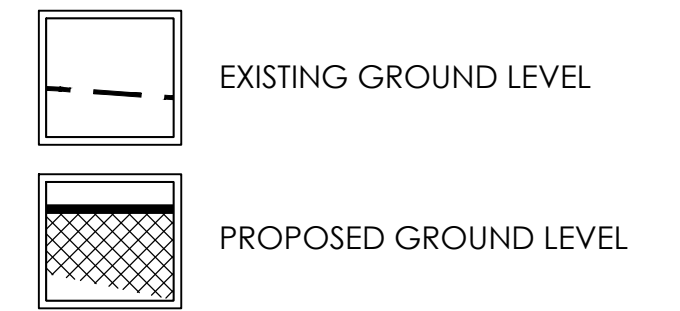


NORTH ELEVATION  
SCALE 1:100

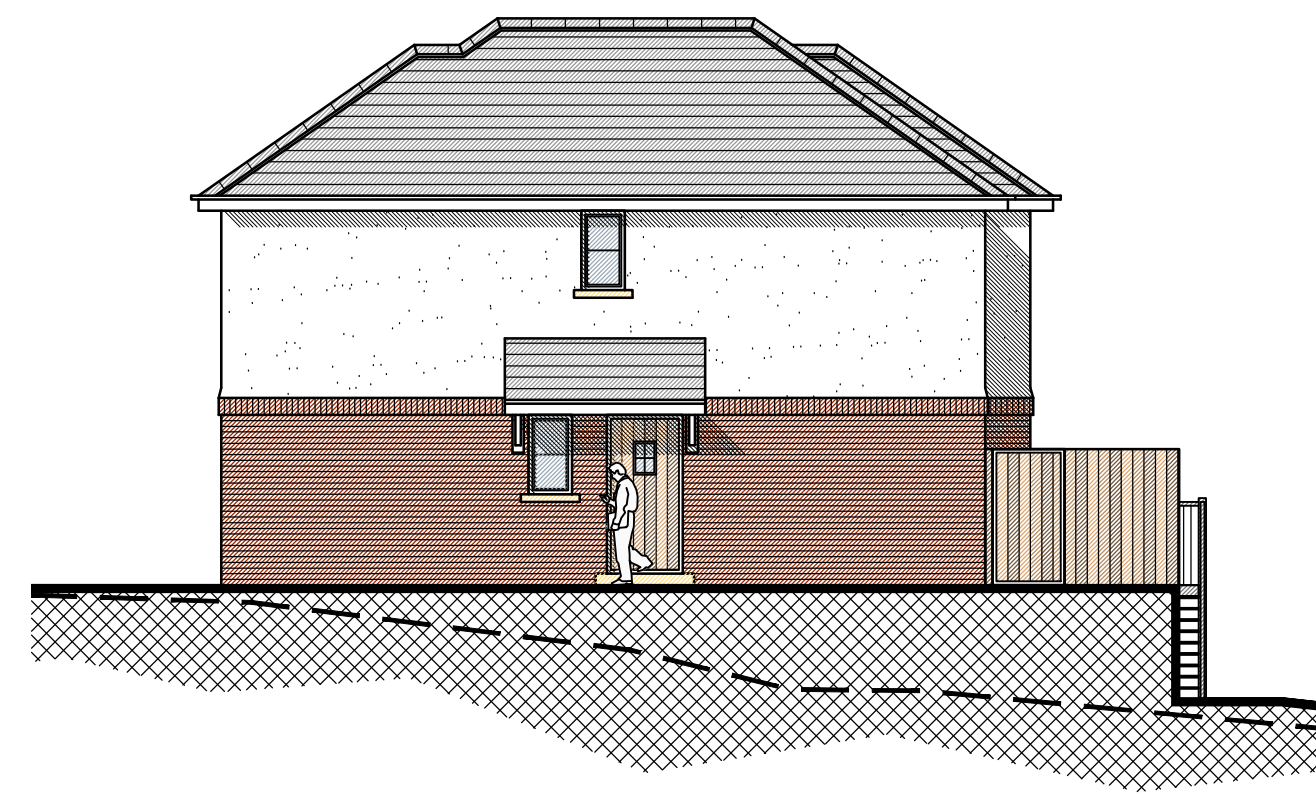


WEST ELEVATION  
SCALE 1:100




SOUTH ELEVATION  
SCALE 1:100

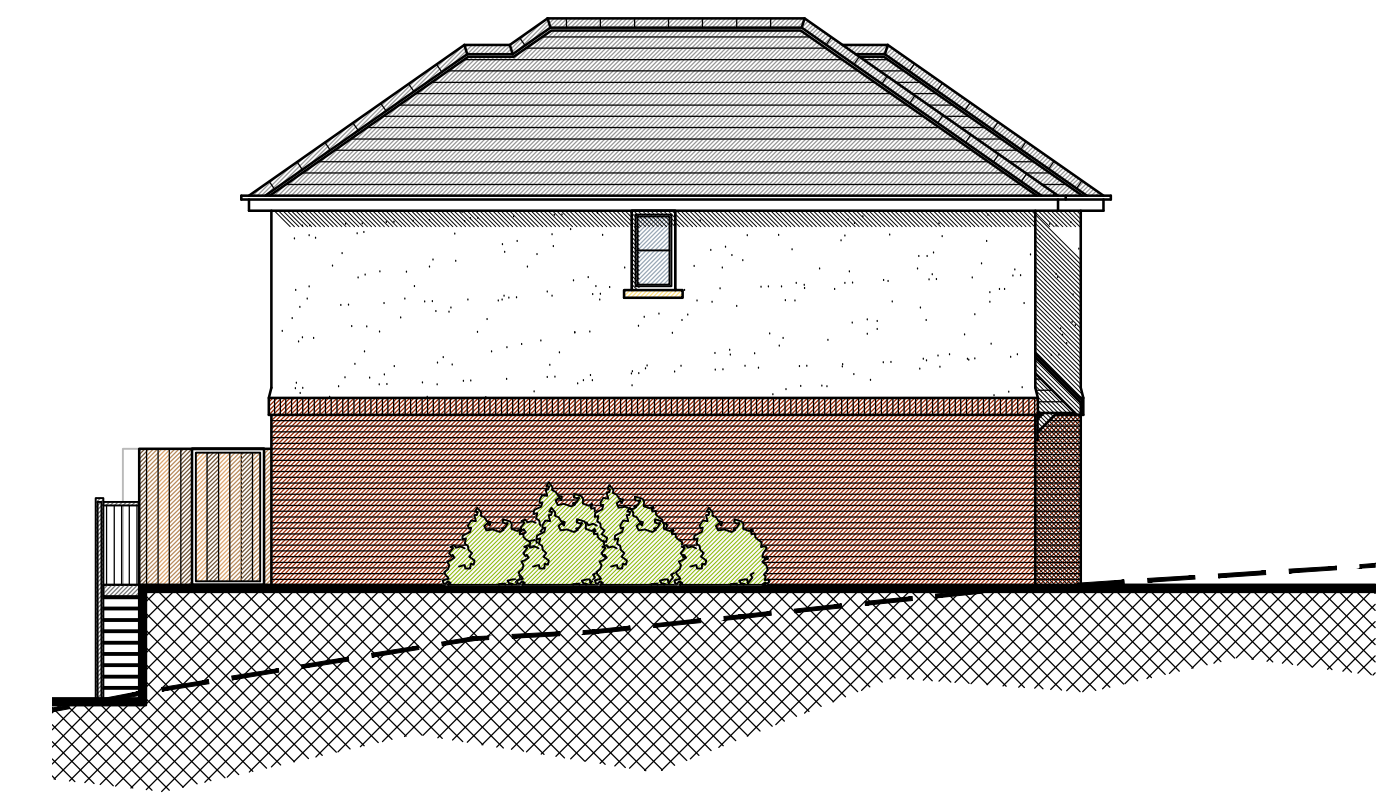

EAST ELEVATION  
SCALE 1:100

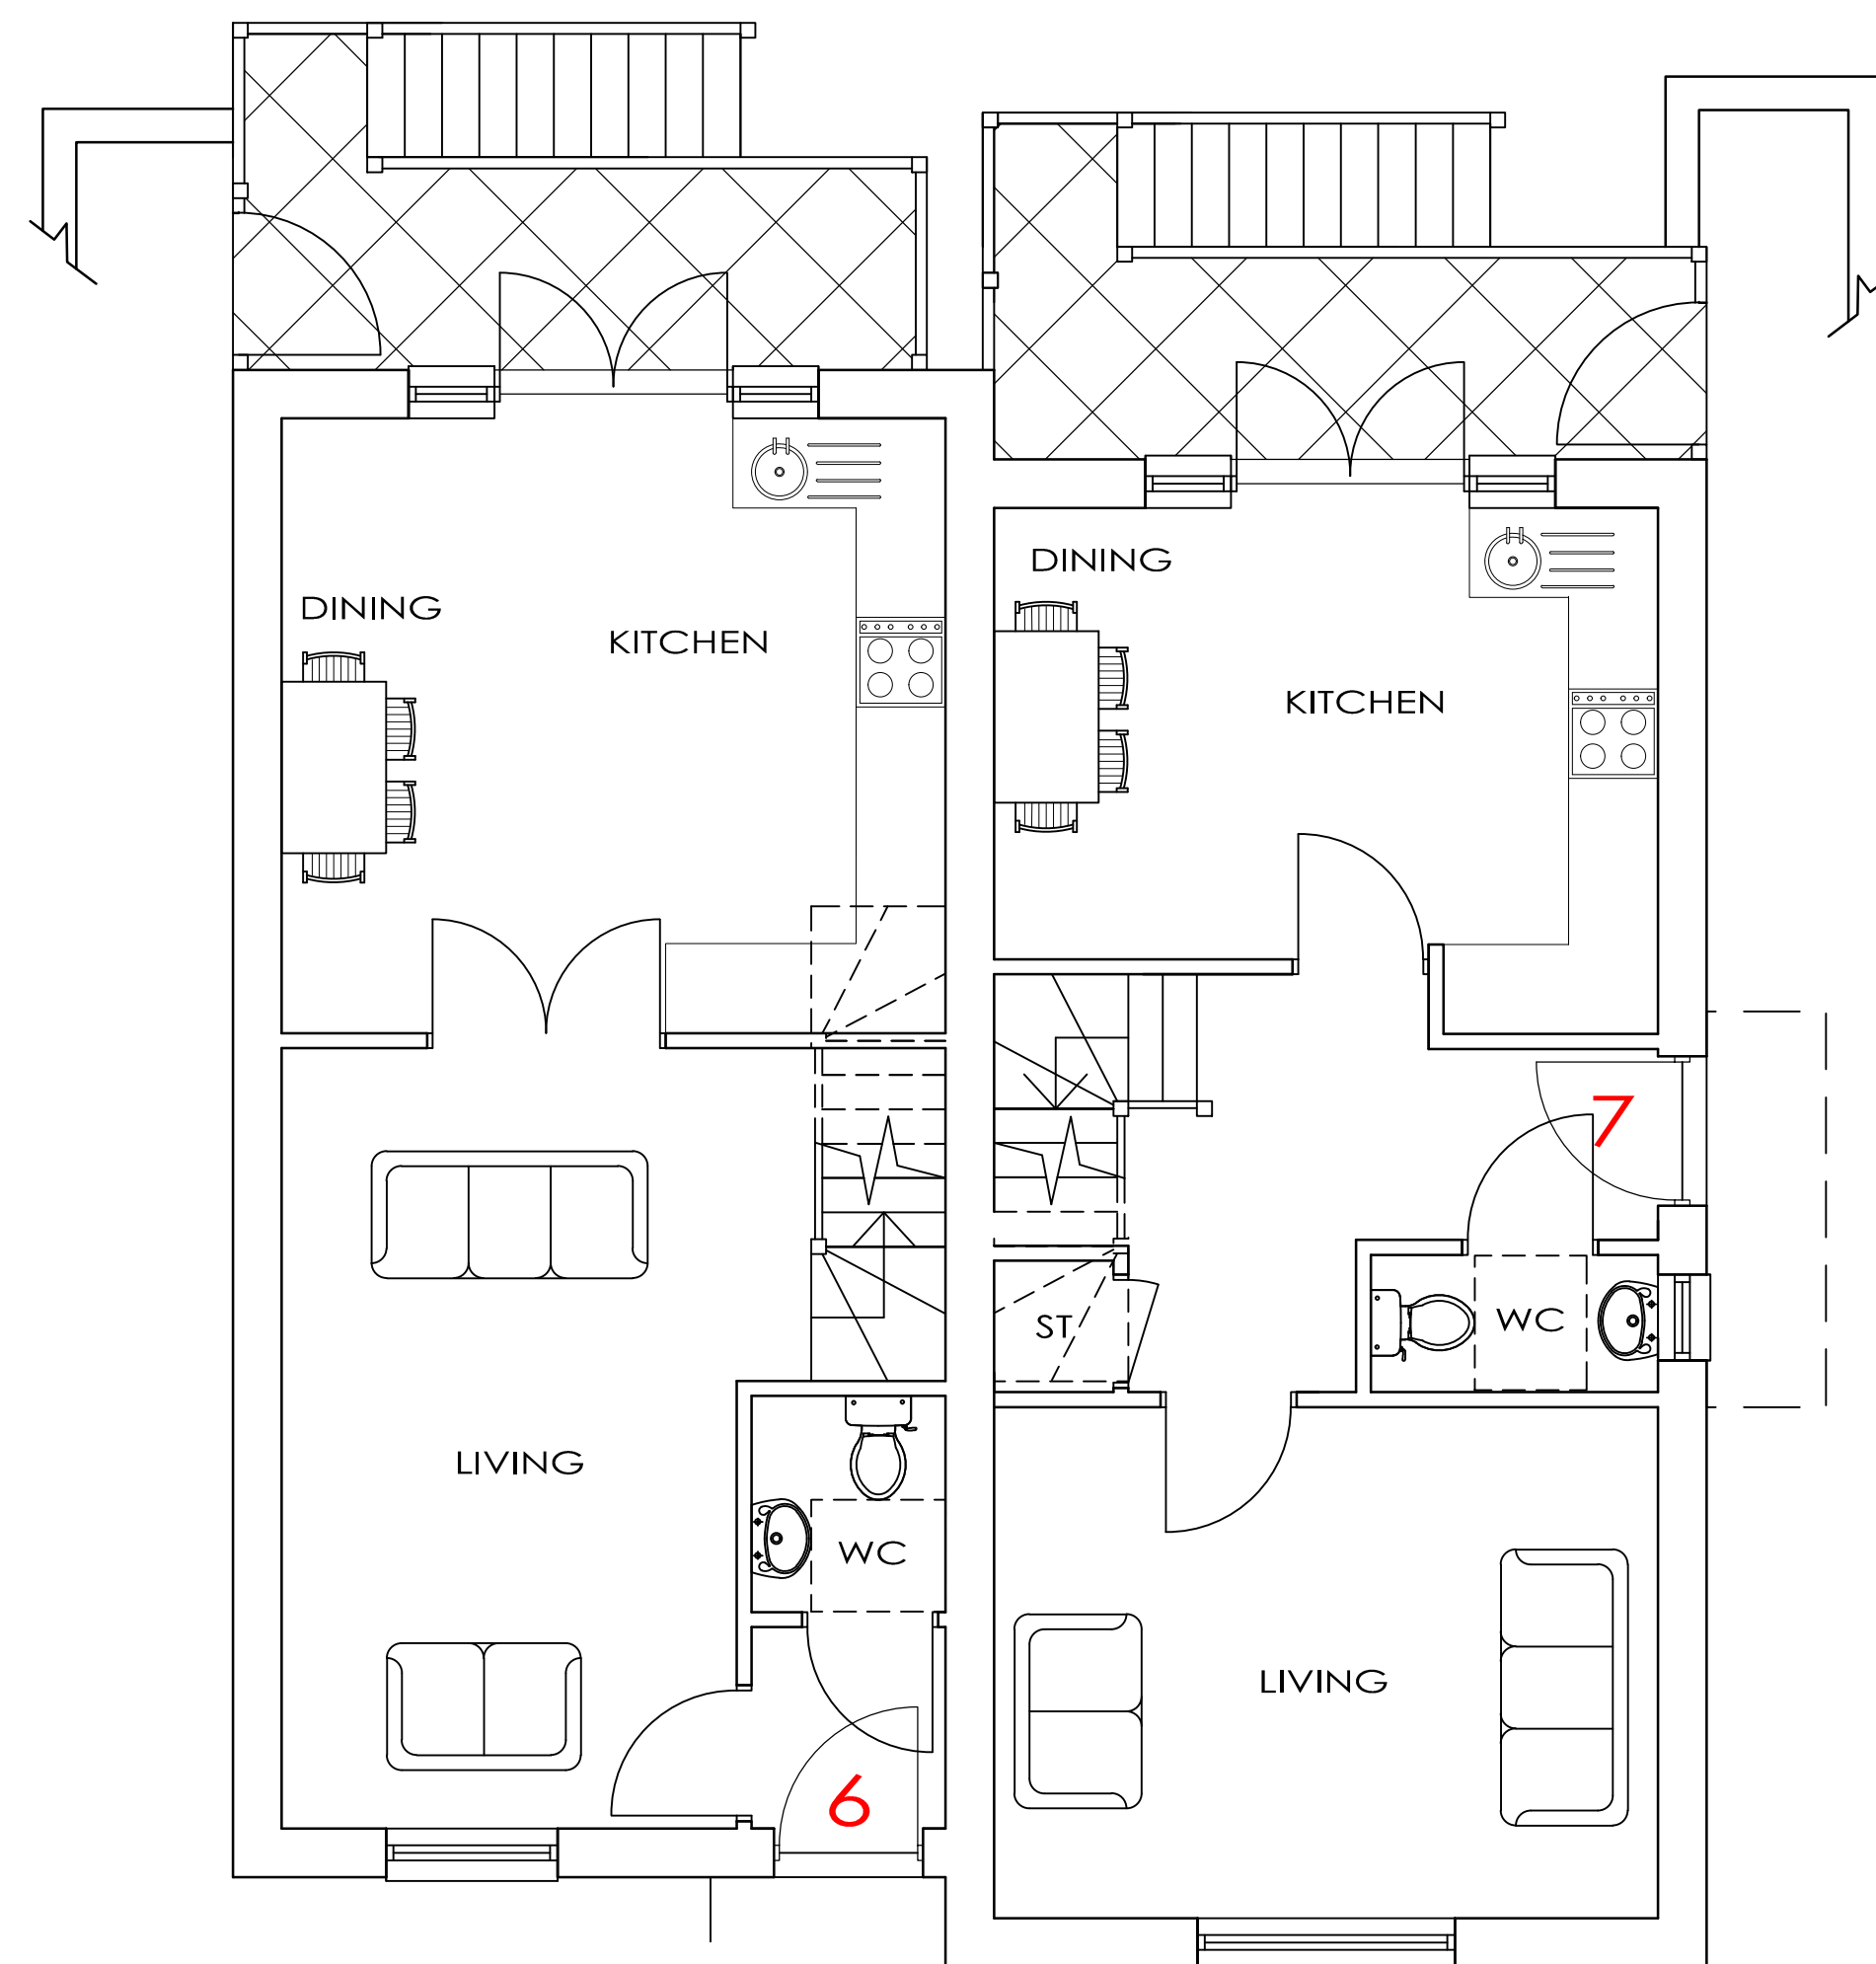

GROUND FLOOR PLAN  
SCALE 1:50

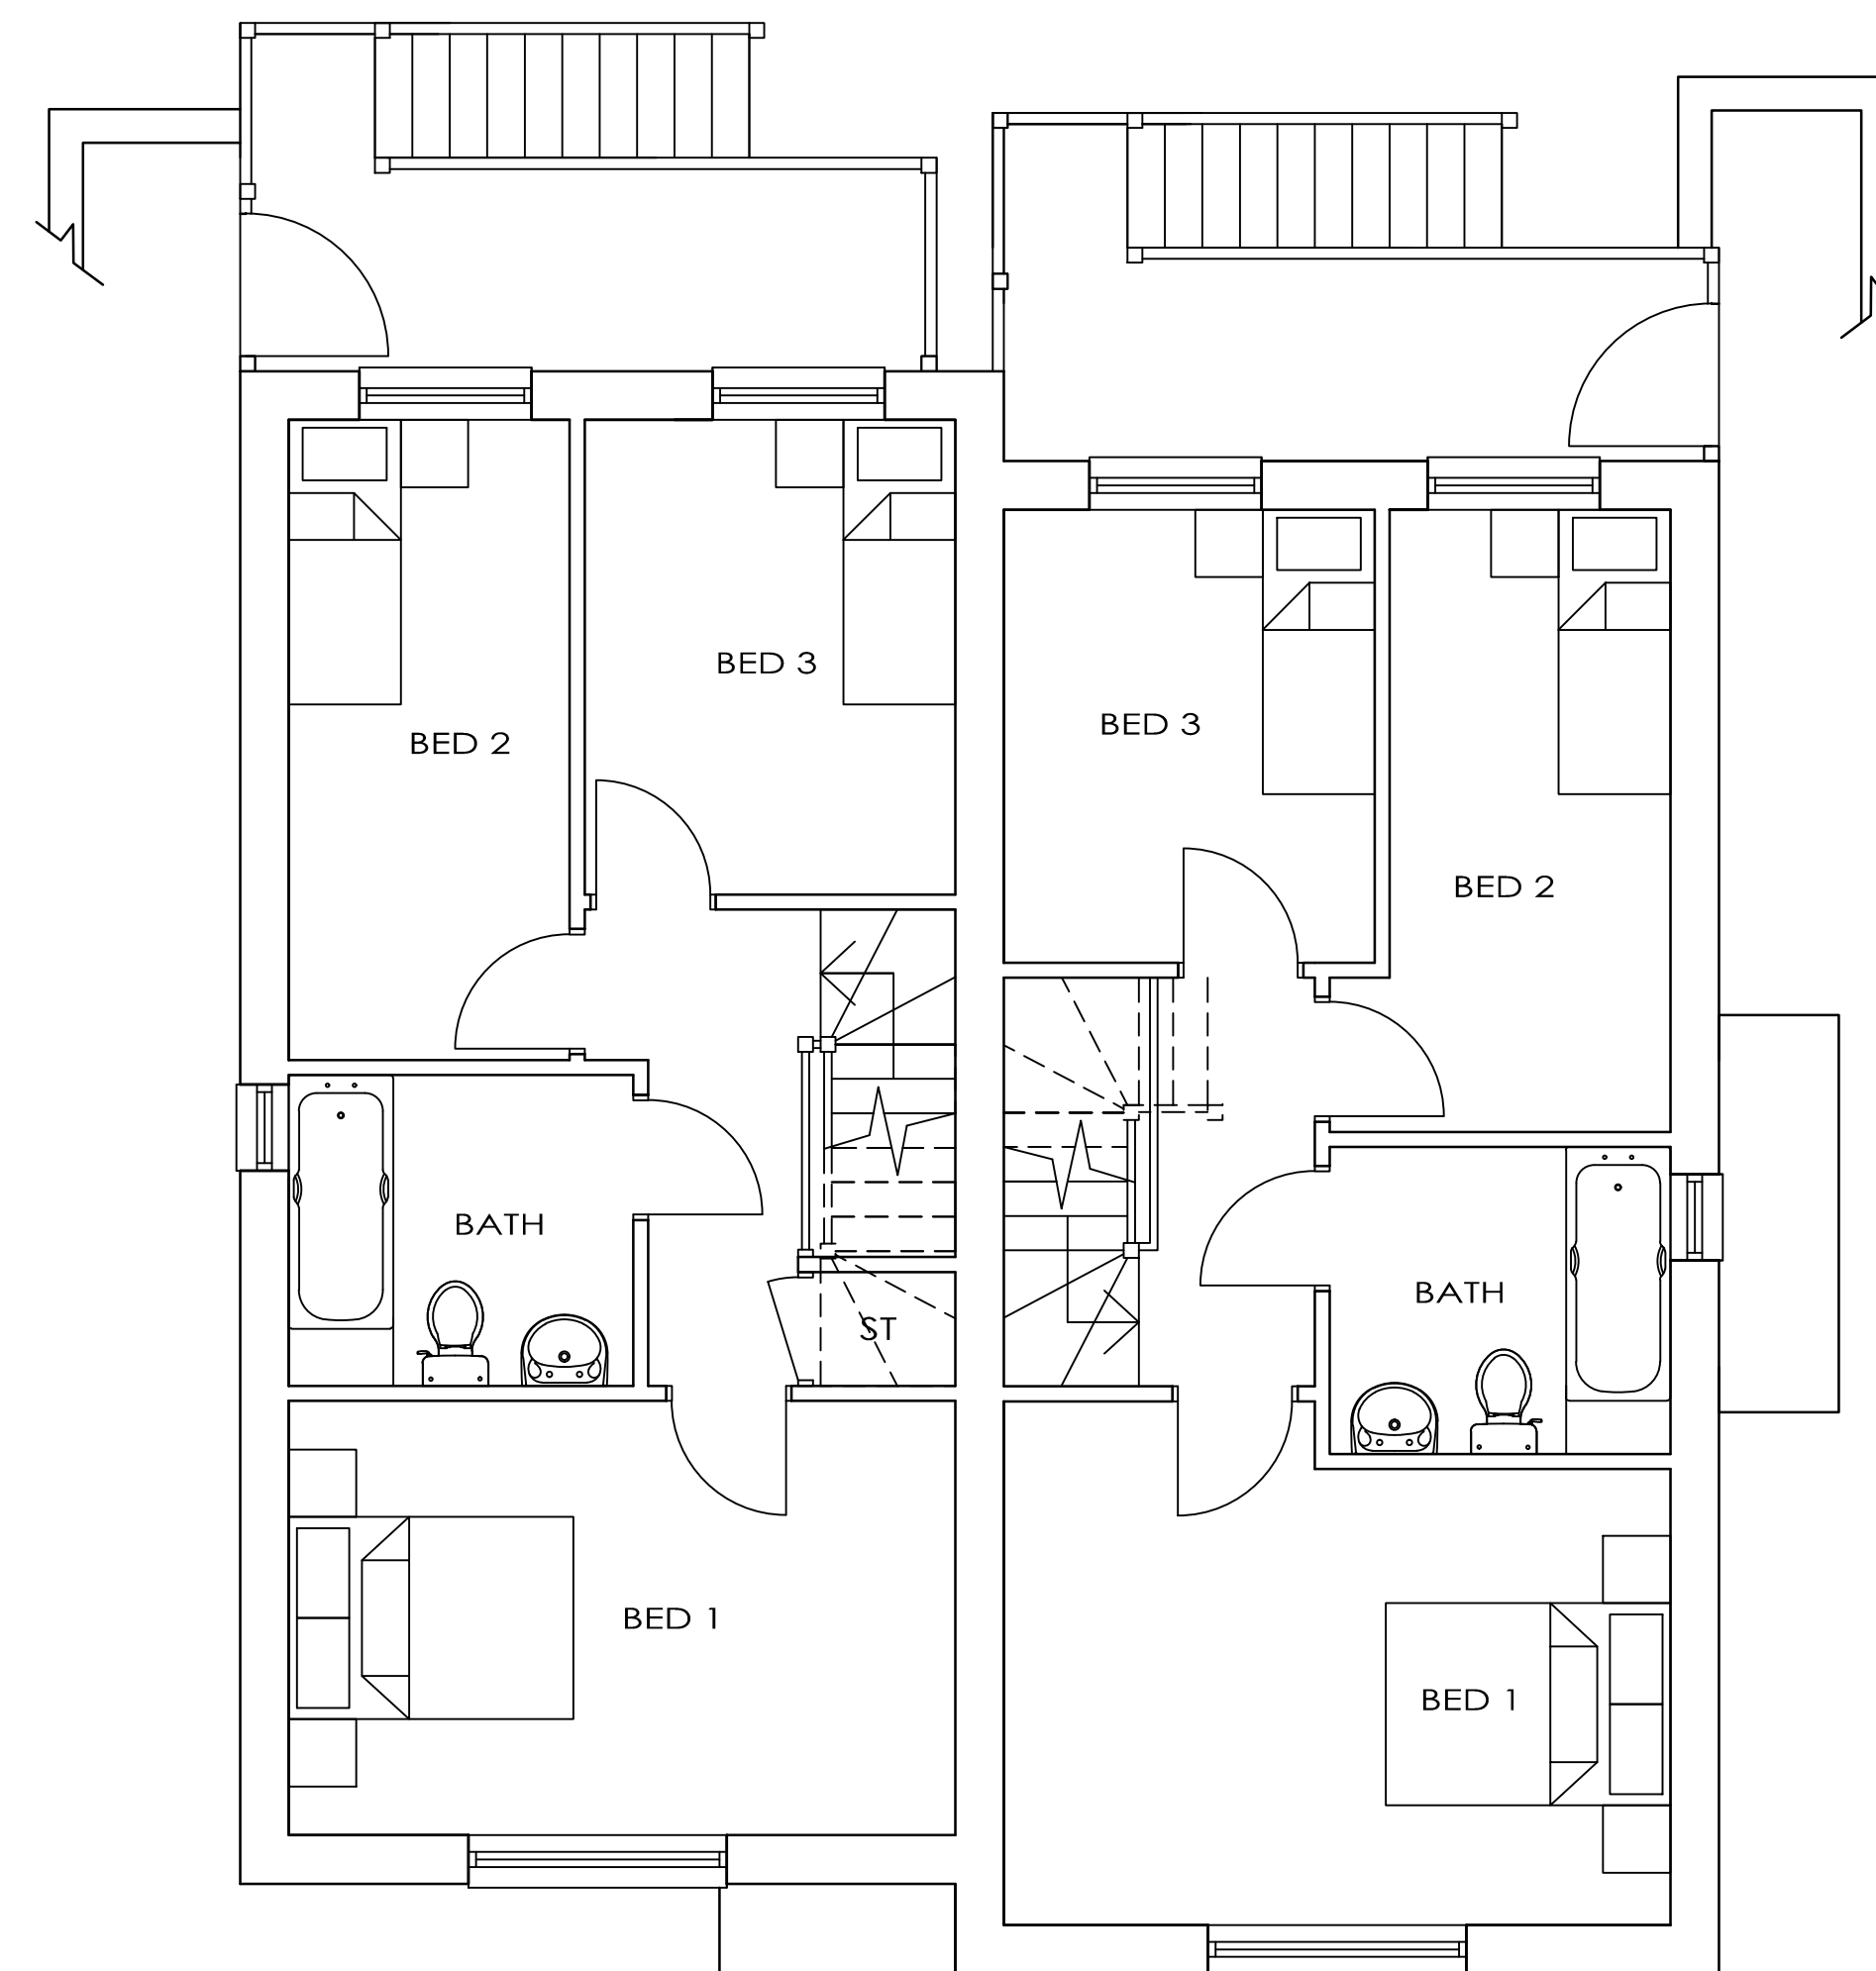

FIRST FLOOR PLAN  
SCALE 1:50

10m @ 1:100



MATERIAL SCHEDULE	
WALLS :	WHITE RENDER / RED BRICK
ROOF :	SLATE EFFECT TILES
WINDOWS :	UPVC

2 X 3 BEDROOM HOUSES @: 84 SQM / 903 SQFT

C	MINOR AMENDMENT	22.11.17	JA
B	CLIENTS COMMENTS	04.10.16	JA
A	CLIENTS COMMENTS	28.09.16	JA

No.	Revision.	date	by

PROPOSED DEVELOPMENT,  
R/O 97-107 KNIGHTSDALE ROAD,  
WEYMOUTH,  
DORSET,  
DT4 0HU.

**UNITS 6 & 7 FLOOR PLANS & ELEVATIONS**

scale	AS SHOWN @ A1	checked	
date	SEPTEMBER 2016	drawn	JA

**8639 / 405**

Anders Roberts Cheer Ltd

