
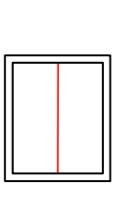


NOTES


- 1 The contents of this drawing are copyright.
 - 2 Do not scale. Figured dimensions only to be used.
 - 3 Contractors must verify all dimensions and report any discrepancies before starting work and/or ordering any shop drawings.
 - 4 All dimensions are in millimetres unless otherwise stated.
- Chartered Architect, Dorset, BH23 1EP
 Tel: +44 (0) 1202 472919
 Email: info@andersons.co.uk
 Web: www.andersons.co.uk

LEGEND


-  EXISTING GROUND LEVEL
-  OUTLINE OF PREVIOUS PLANNING APPROVAL

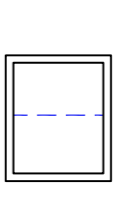


NORTH WEST ELEVATION
SCALE 1:100

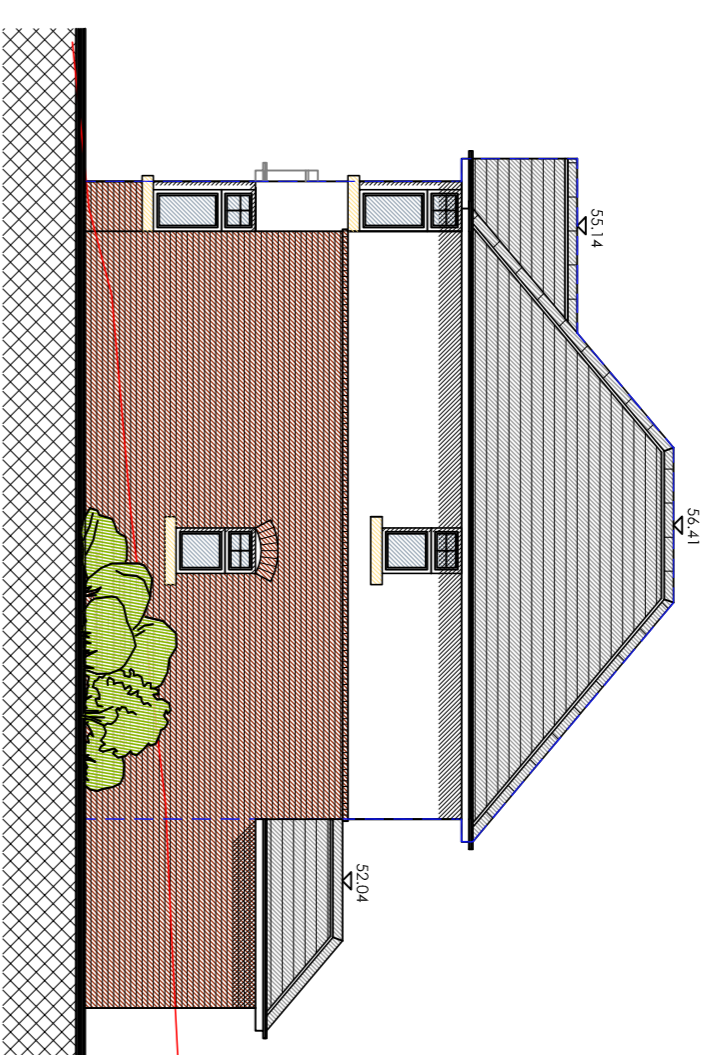


SOUTH WEST ELEVATION
SCALE 1:100

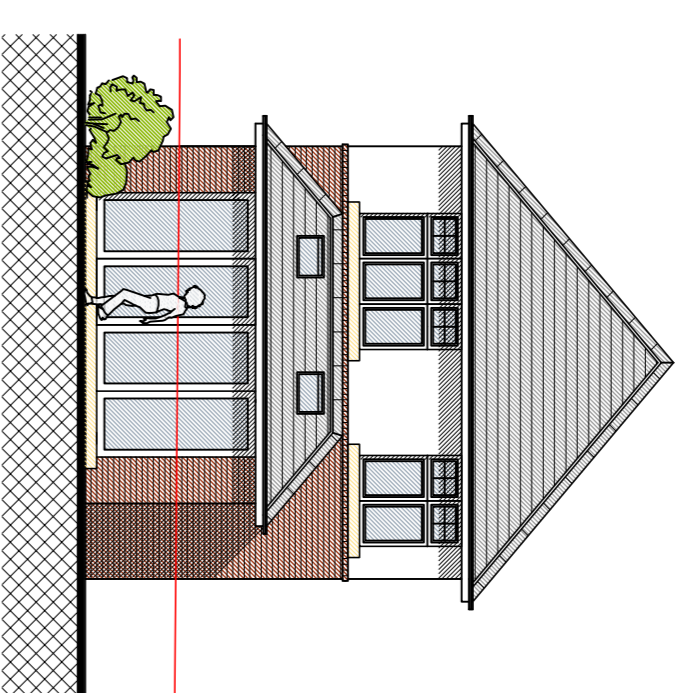


SOUTH EAST ELEVATION
SCALE 1:100

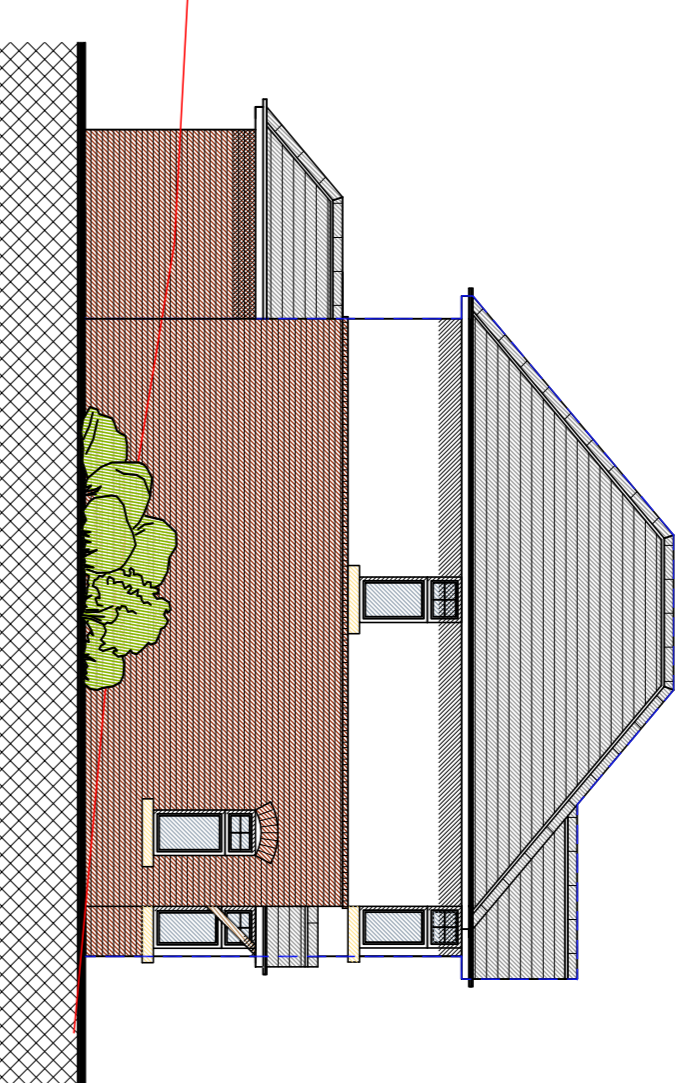


NORTH EAST ELEVATION
SCALE 1:100

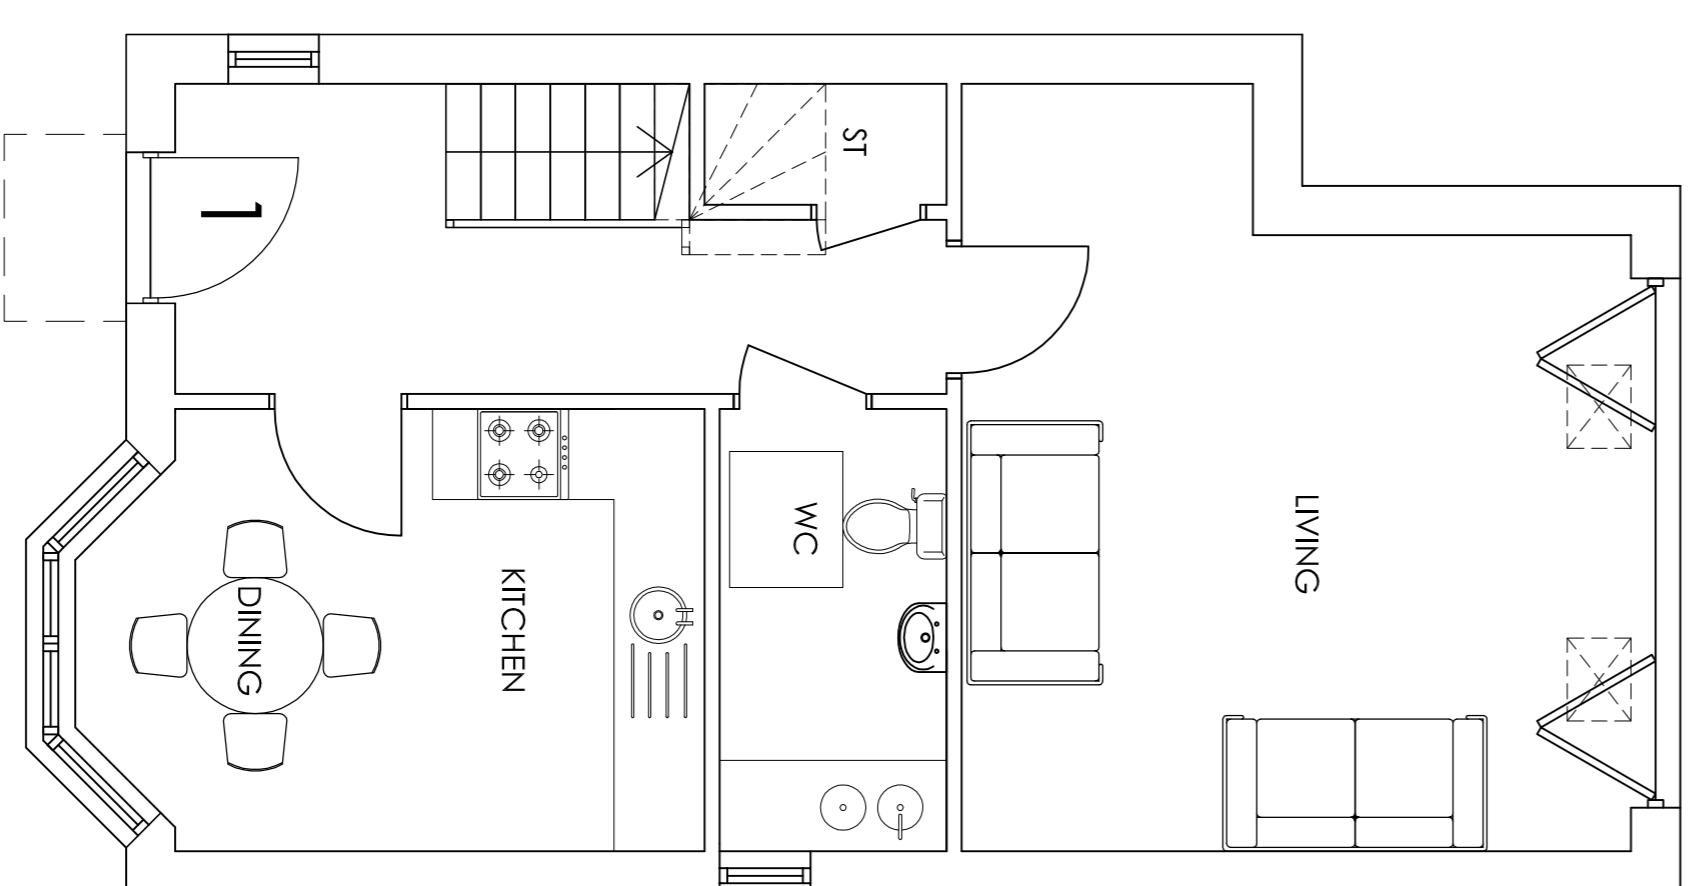

GROUND FLOOR PLAN
SCALE 1:50

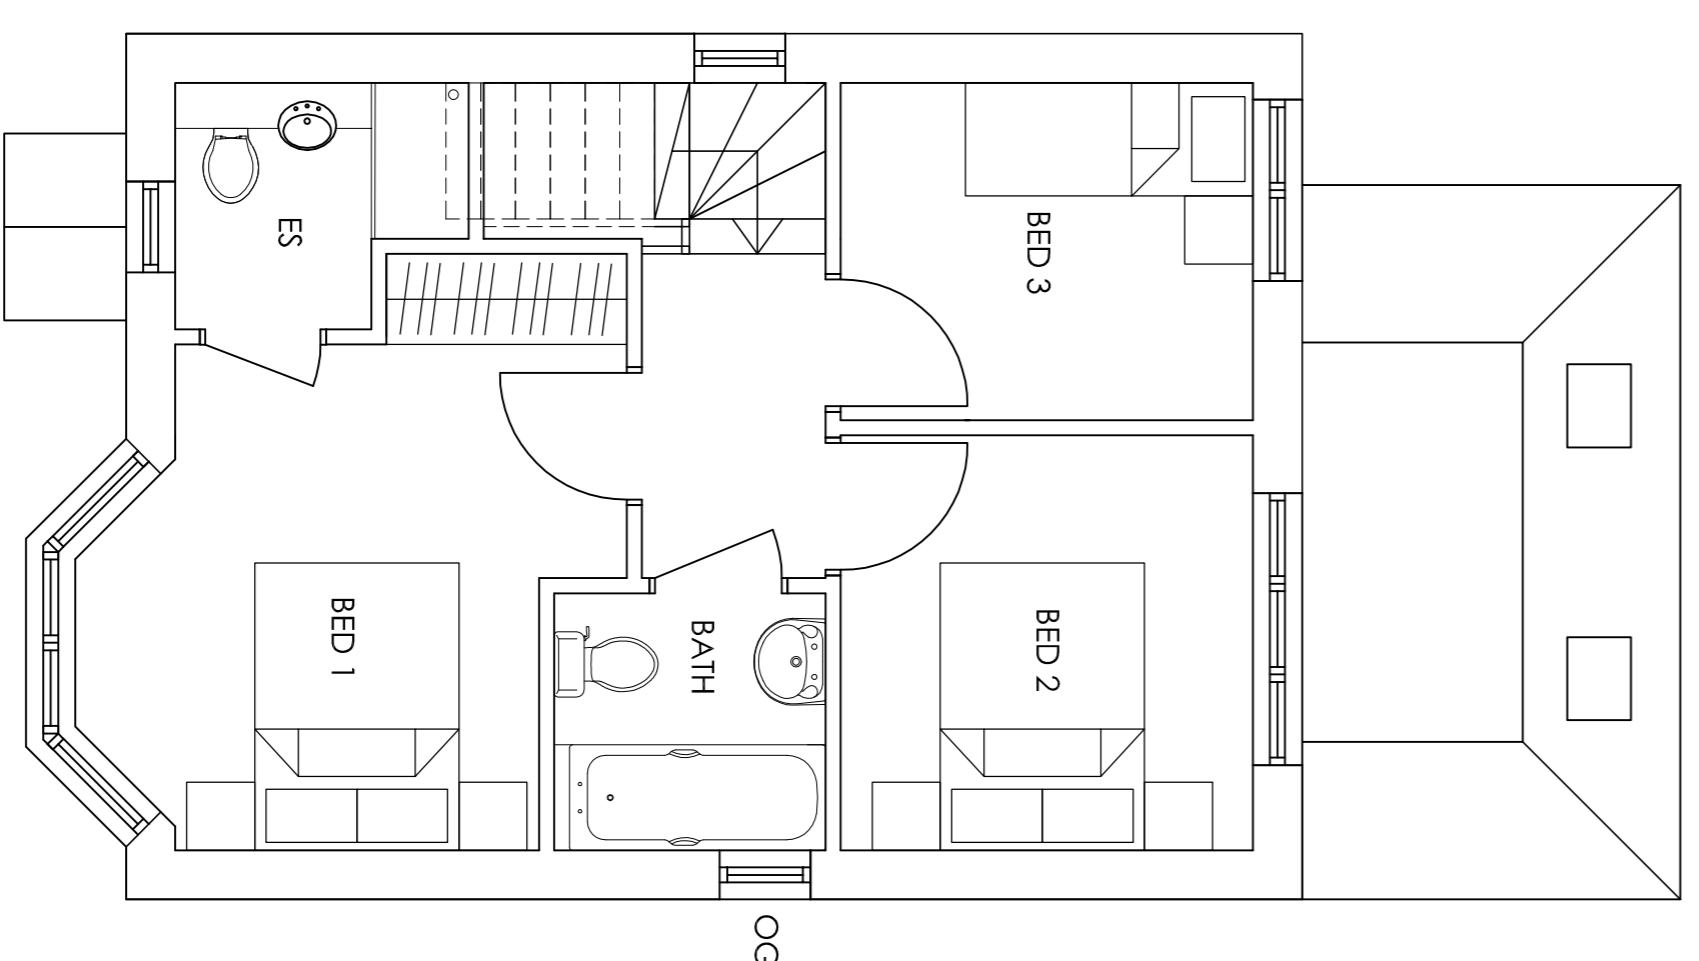

FIRST FLOOR PLAN
SCALE 1:50

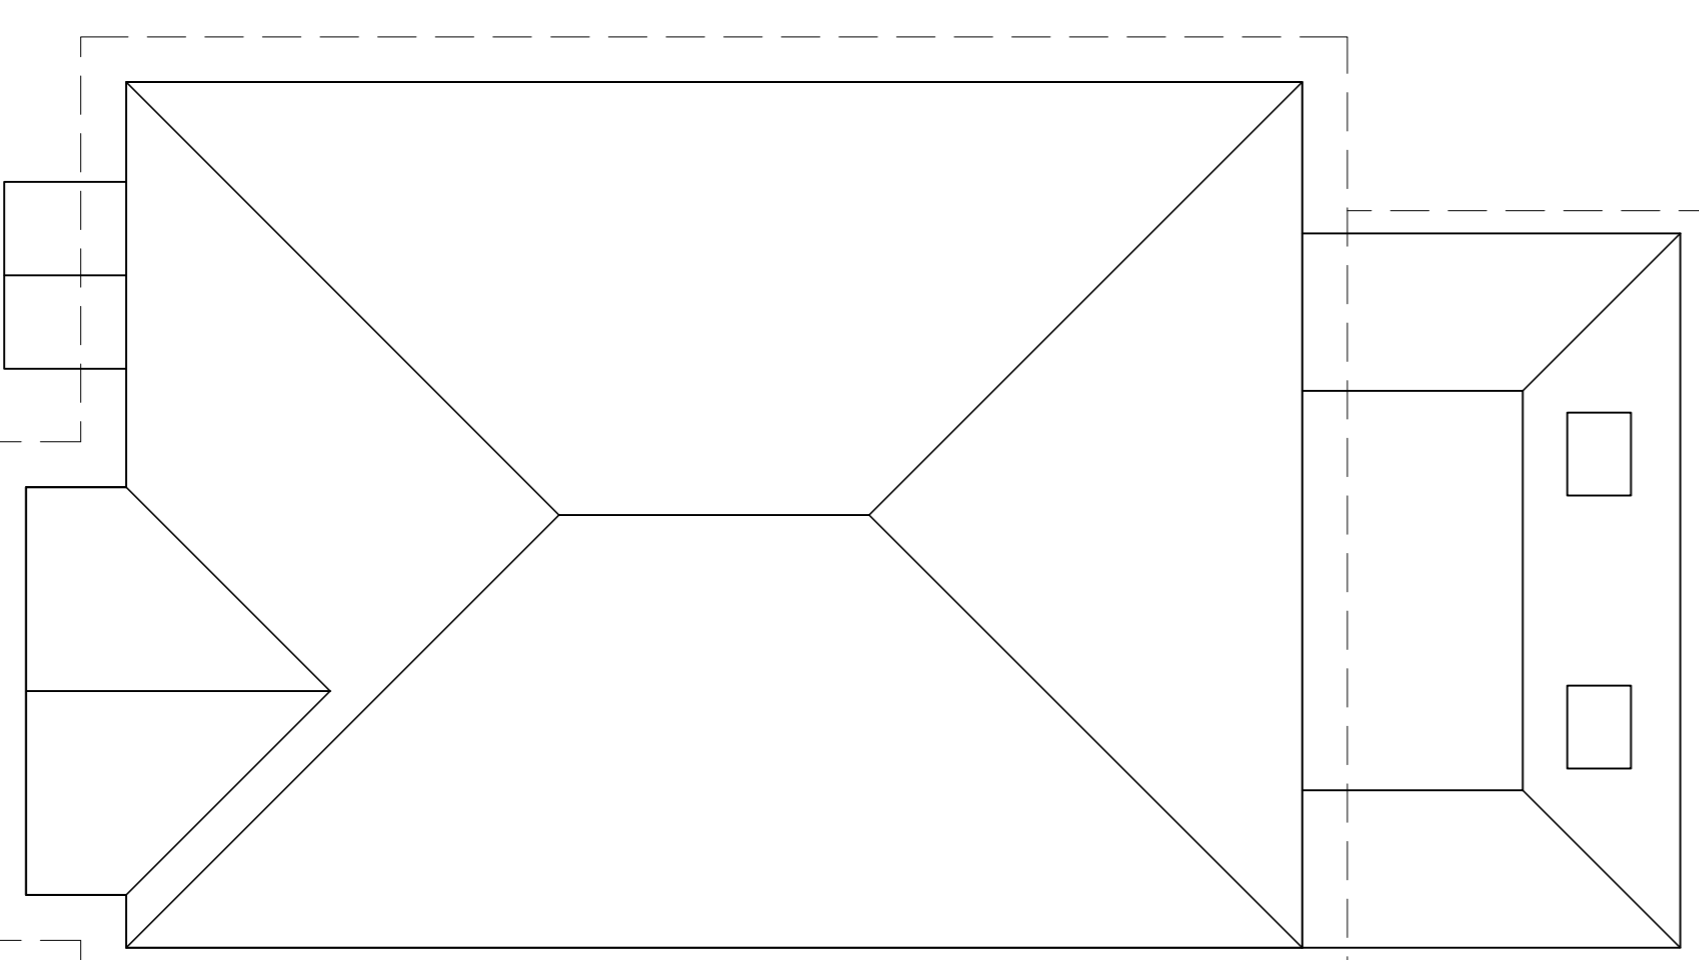

ROOF PLAN
SCALE 1:50

MATERIALS SCHEDULE:
 WALLS : RED BRICK / WHITE RENDER / TILE HANGING
 ROOF : SLATE EFFECT TILES
 WINDOWS : UPVC

1 X 3 BEDROOM HOUSE @: 84.8 SQM / 912 SQFT

No.	Revision.	ddle	by

LAND ADJ TO 67 FERNSIDE ROAD AND
 78 ST MARYS ROAD,
 POOLE,
 DORSET,
 BH15 2JG.

HARLEQUIN HOMES (UK) LTD

UNIT 1 FLOOR PLANS AND ELEVATIONS

scale	AS SHOWN @ A1	checked
ddle	JANUARY 2015	drawn JH
8412 / 501		

Anders Roberts Cheer Ltd

