
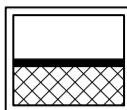


NOTES


1 The contents of this drawing are copyright.
 2 Do not scale. Figured dimensions only to be used.
 3 Contractors must verify all dimensions and report any discrepancies before putting work in hand or making any shop drawings.
 Chapel Studios, 14 Purwell,
 Christchurch, Dorset, BH23 1EP
 Tel: +44 (0) 1202 478919
 E-mail: enquiries@andersroberts.com
 Web: www.andersroberts.com

LEGEND


-  PROPOSED GROUND LEVEL
-  EXISTING GROUND LEVEL

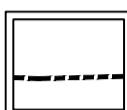

NORTH EAST ELEVATION
SCALE 1:100

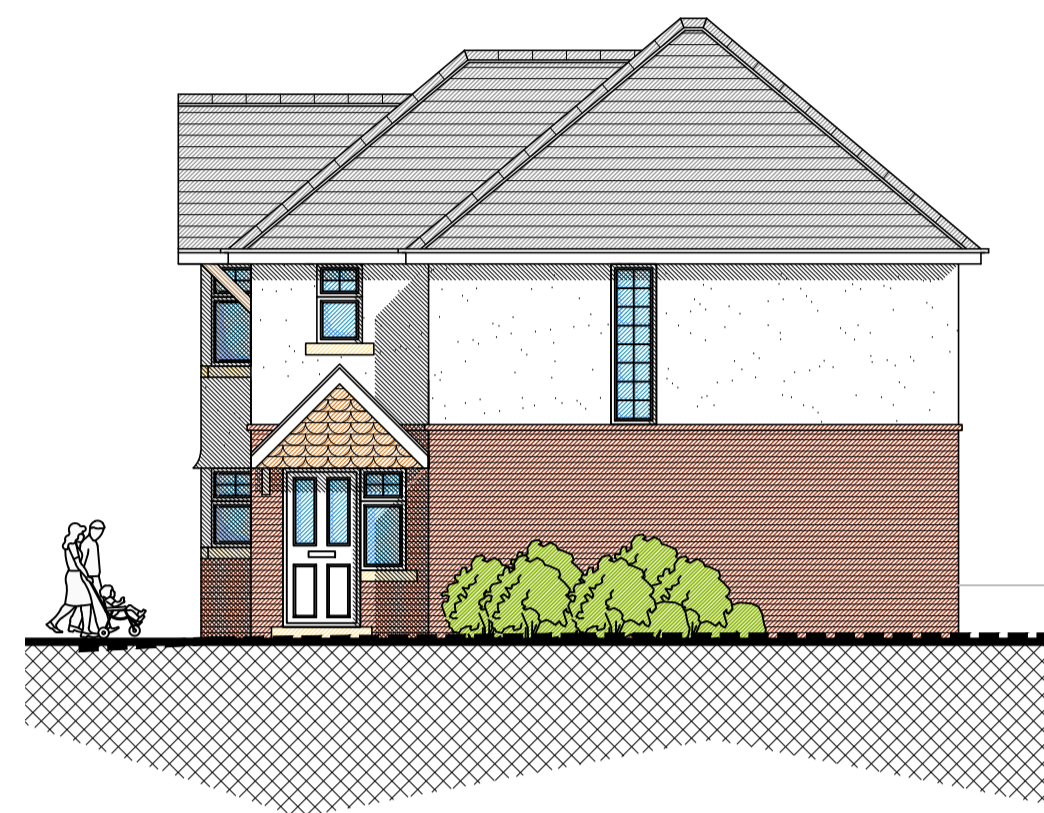


NORTH WEST ELEVATION
SCALE 1:100

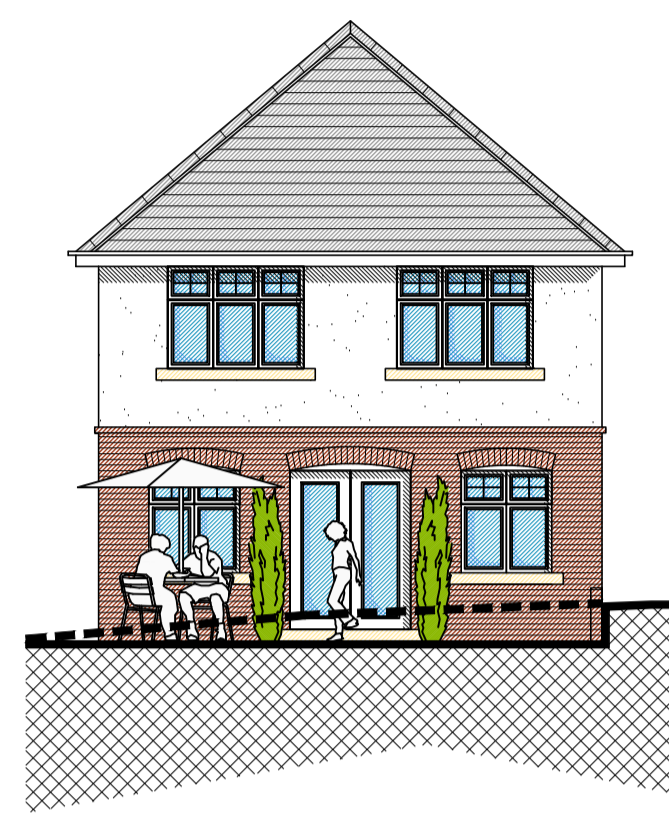


SOUTH WEST ELEVATION
SCALE 1:100




SOUTH EAST ELEVATION
SCALE 1:100

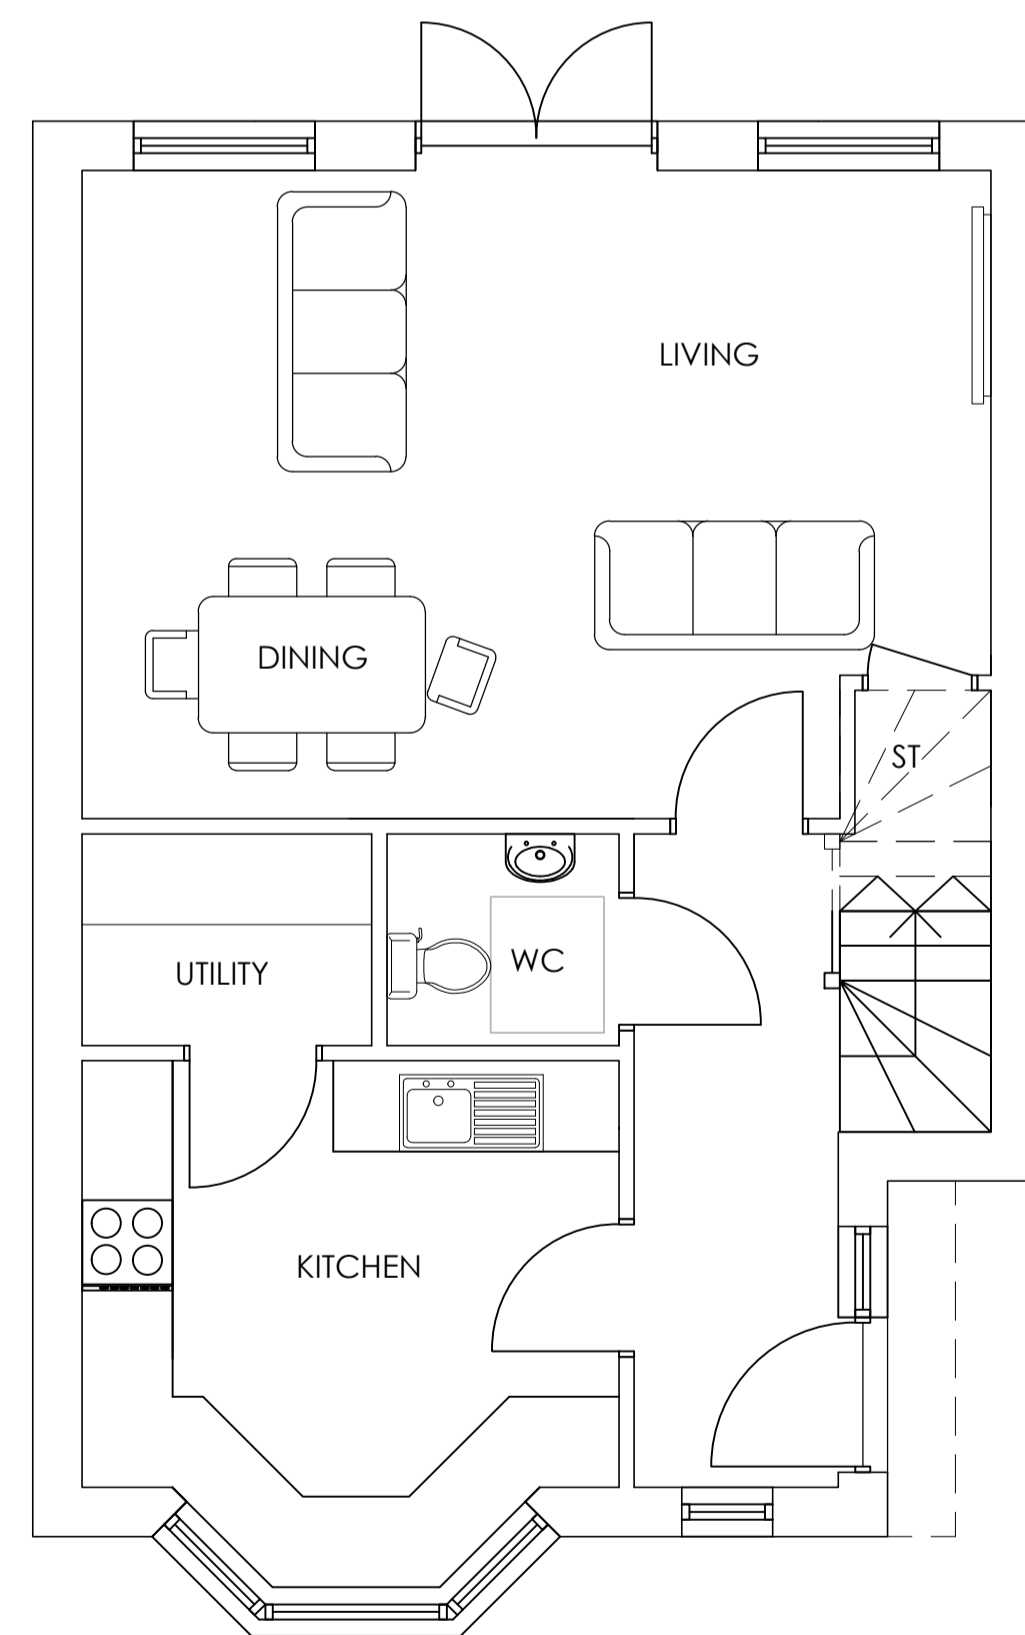

GROUND FLOOR PLAN
SCALE 1:50

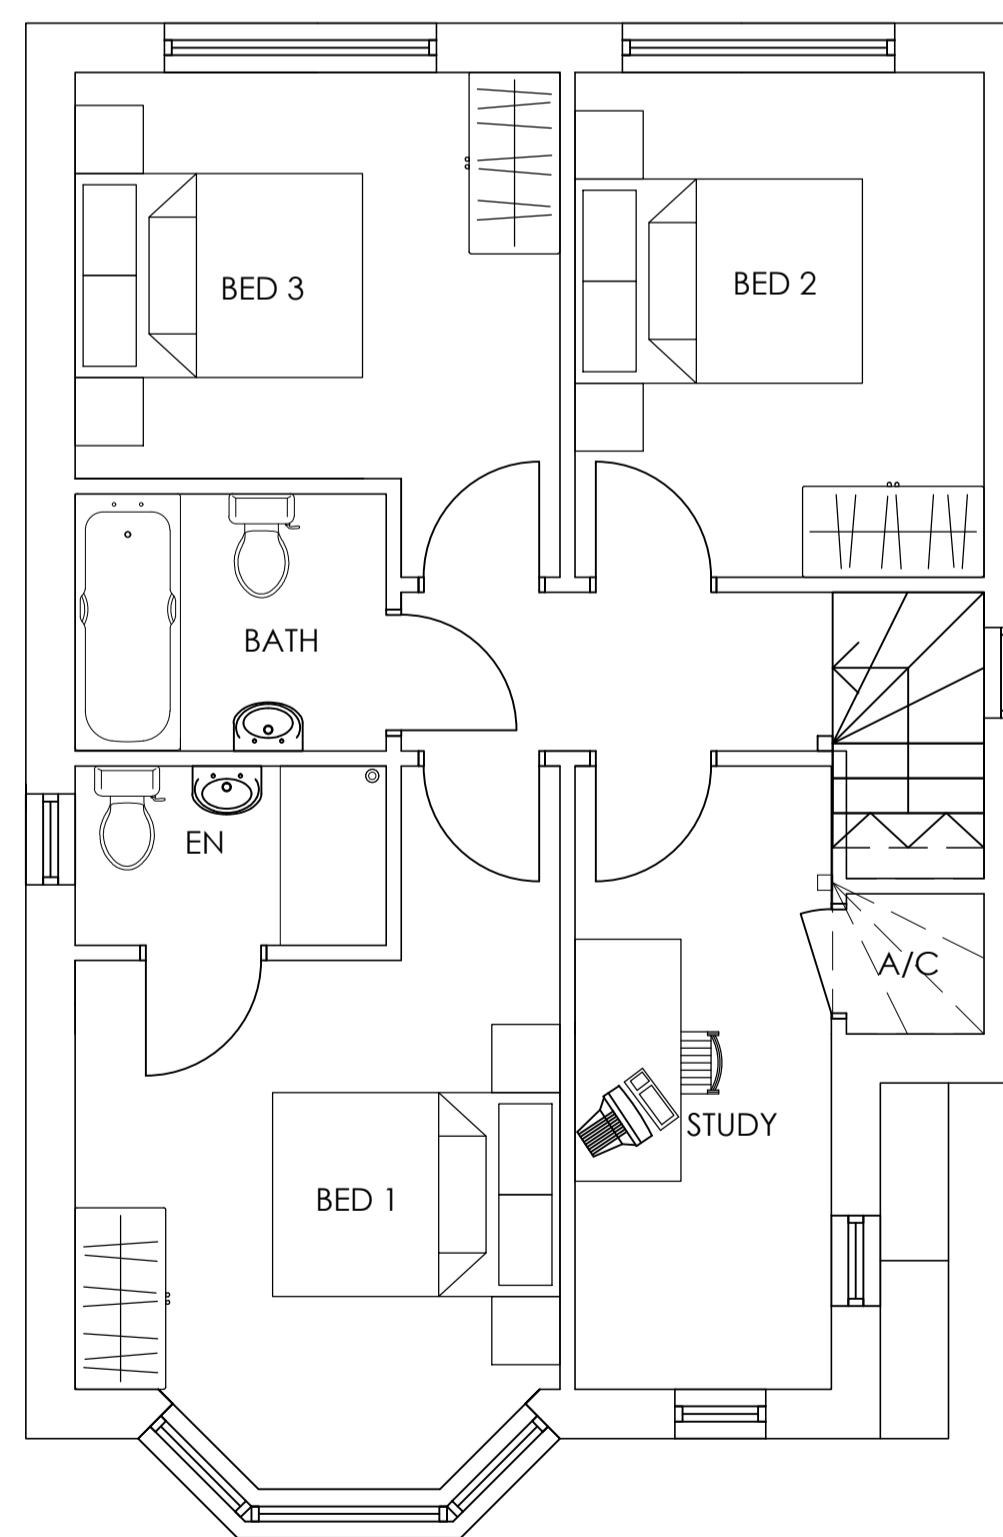

FIRST FLOOR PLAN
SCALE 1:50

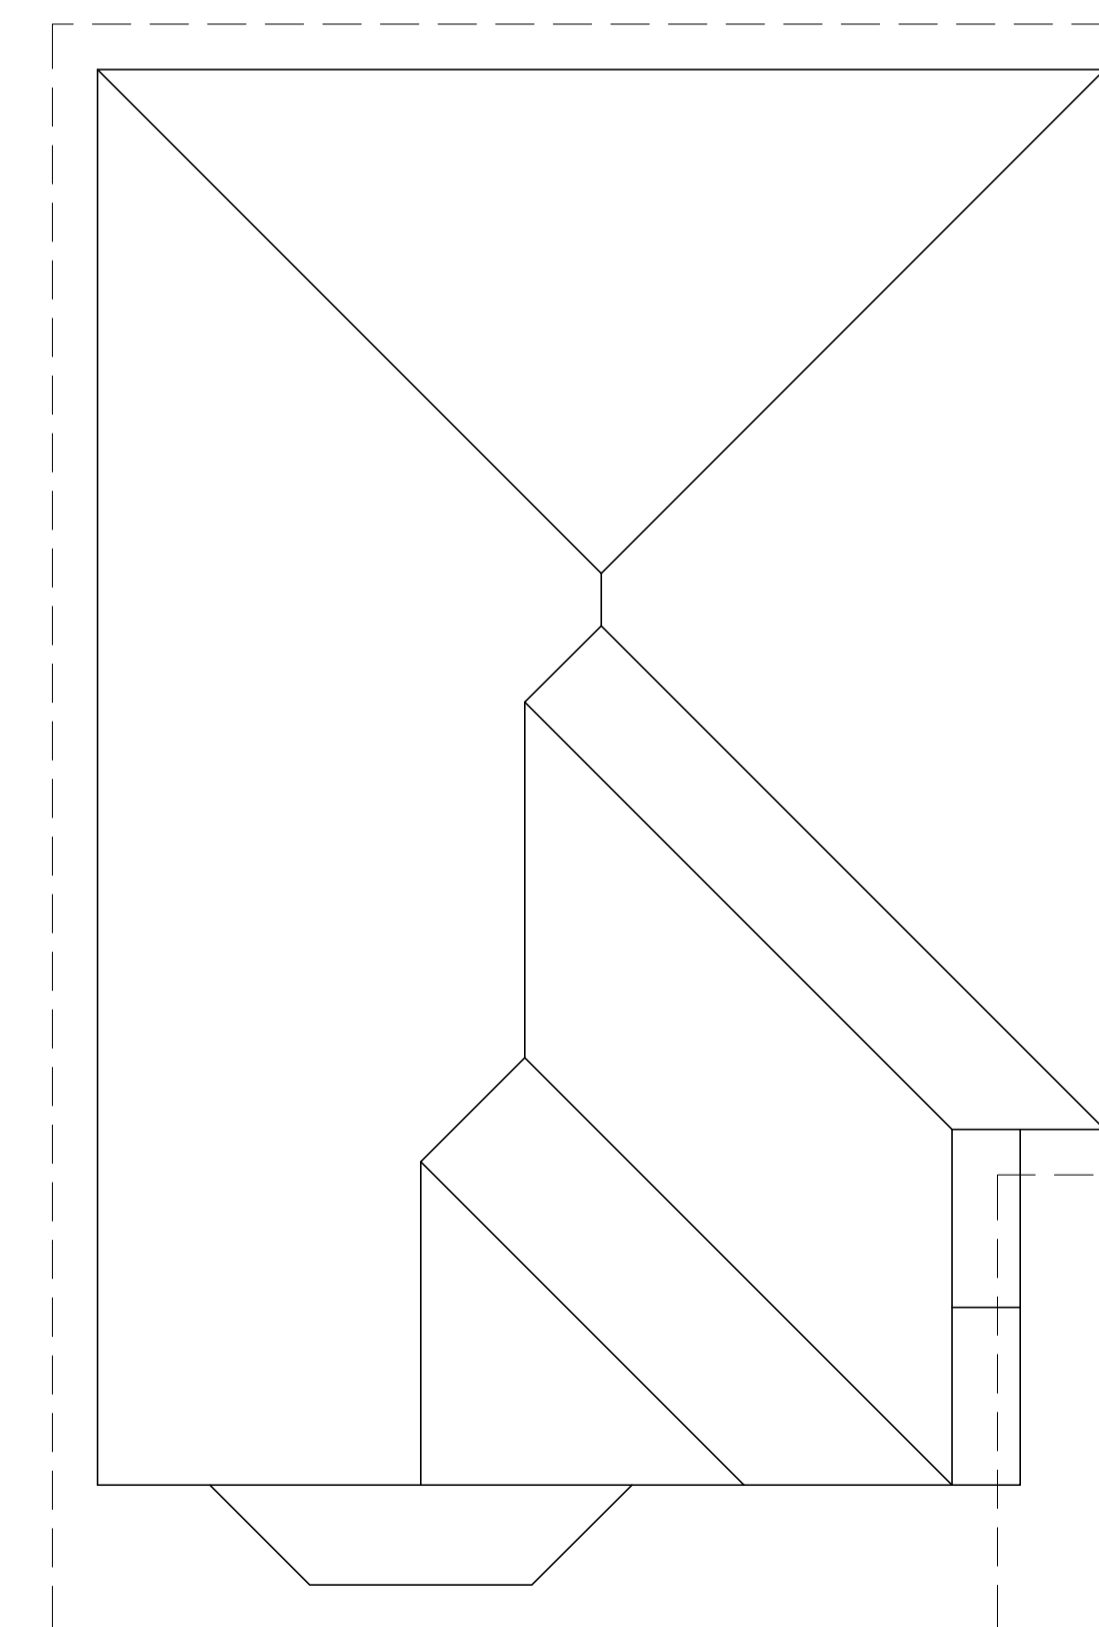

ROOF PLAN
SCALE 1:50

MATERIALS SCHEDULE :
 WALLS : RED BRICK / WHITE RENDER / TILE HANGING
 ROOF : SLATE EFFECT TILES
 WINDOWS : UPVC

EXTERNAL AREAS :
 GROUND FLOOR @: 61.3 SQM / 659 SQFT
 FIRST FLOOR @: 61.3 SQM / 659 SQFT

1 X 3 BEDROOM HOUSE @: 102.2 SQM / 1099 SQFT

No.	Revision.	date	by

PROPOSED DEVELOPMENT,
 LAND ADJ TO 67 FERNSIDE ROAD,
 POOLE,
 DORSET,
 BH15 2JG.

HARLEQUIN HOMES (UK) LTD

FLOOR PLANS AND ELEVATIONS

scale AS SHOWN @ A1	checked GR
date AUGUST 2014	drawn JA

8412 / 301

Anders Roberts Cheer Ltd

