






SITE PLAN BASED ON TOPOGRAPHICAL SURVEY INFORMATION
SCALE 1:200

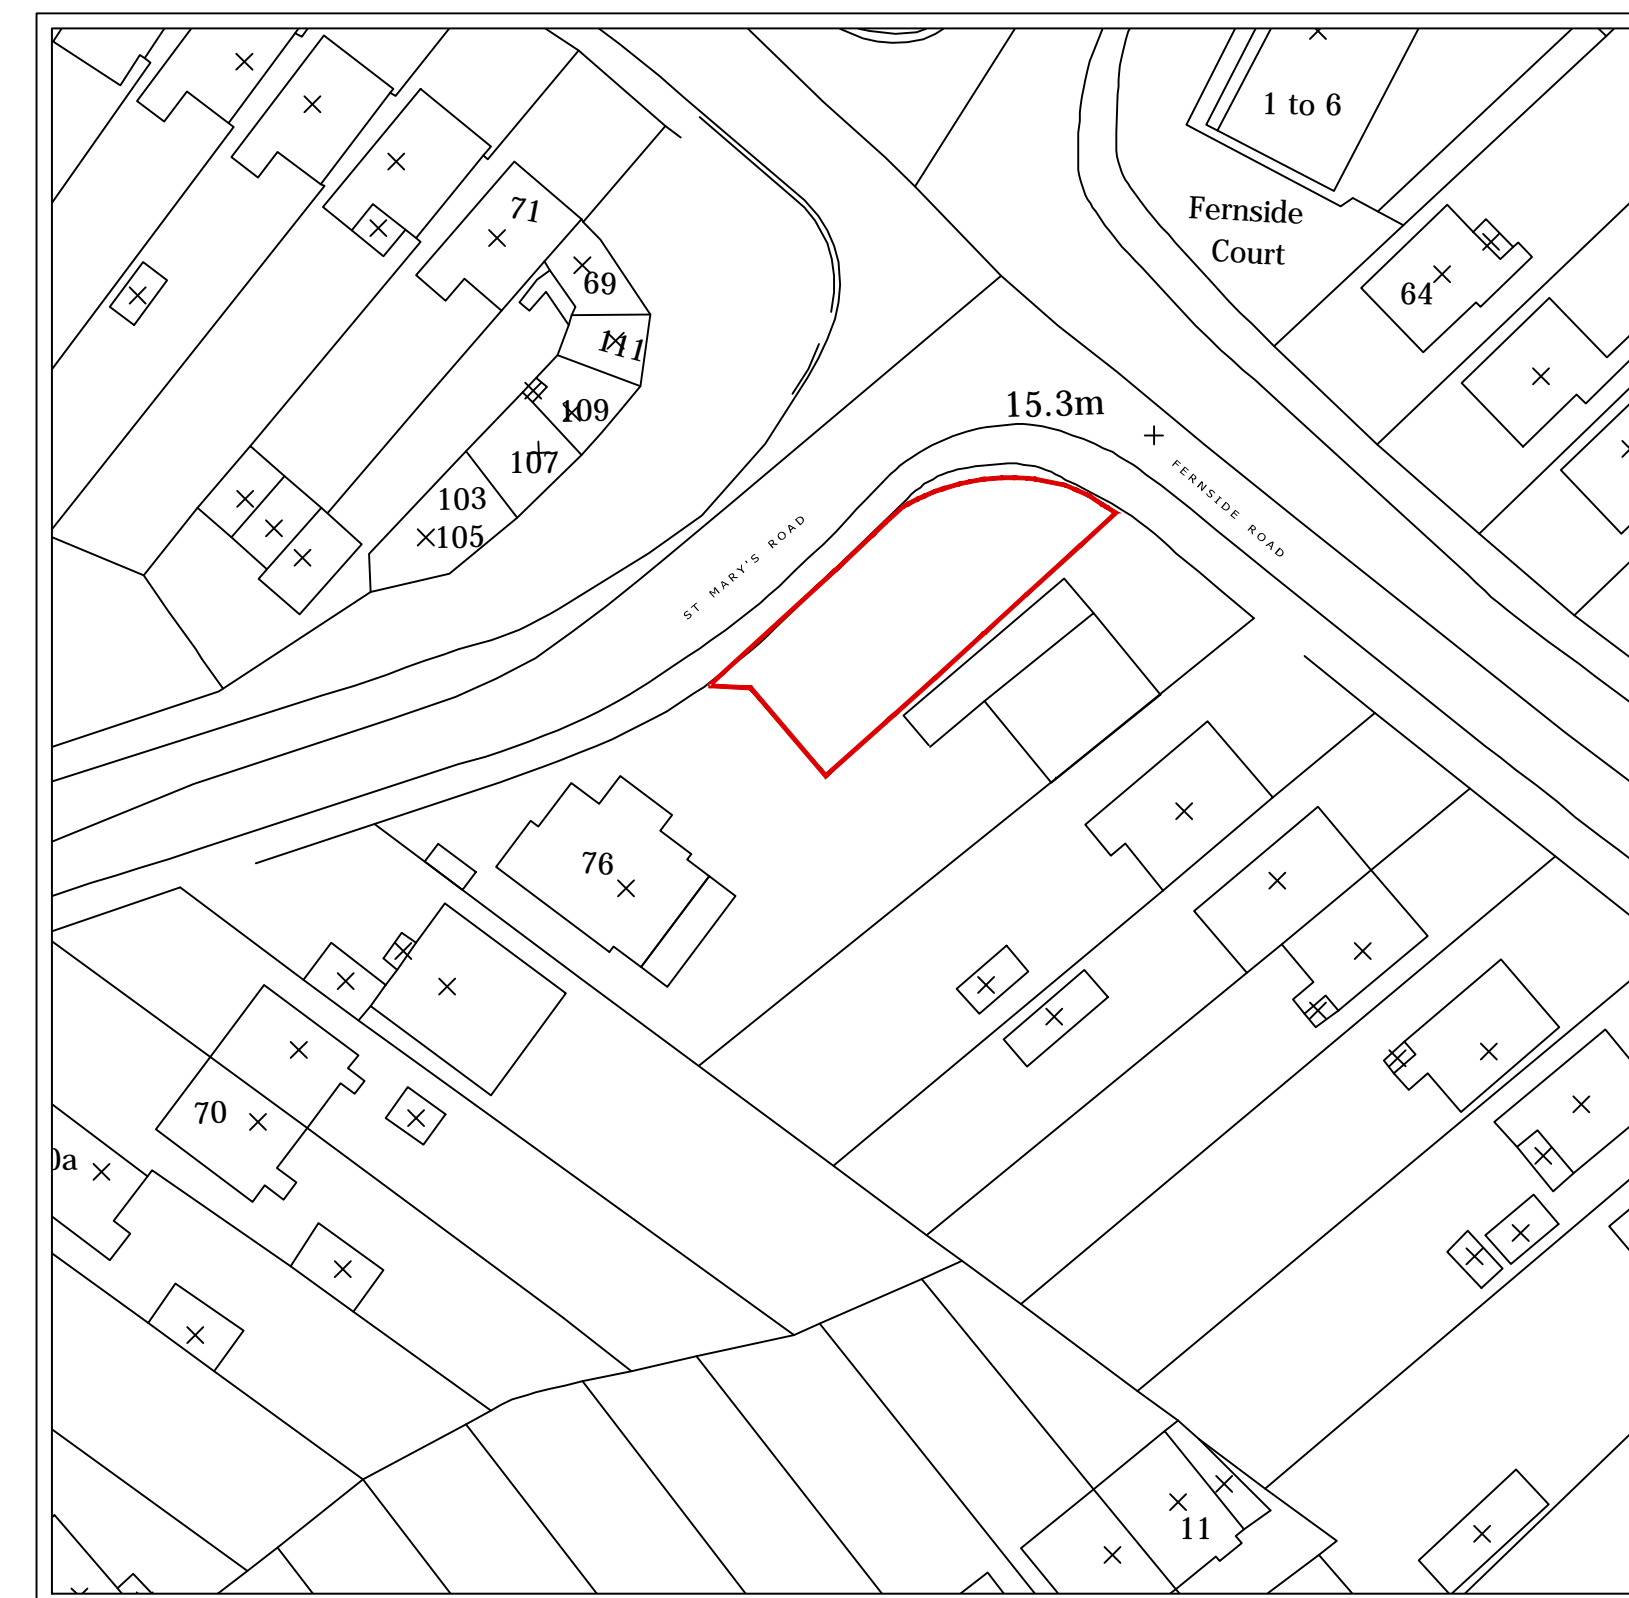

BLOCK PLAN BASED ON O.S. INFORMATION
SCALE 1:500
O.S. LICENCE NUMBER 100007080

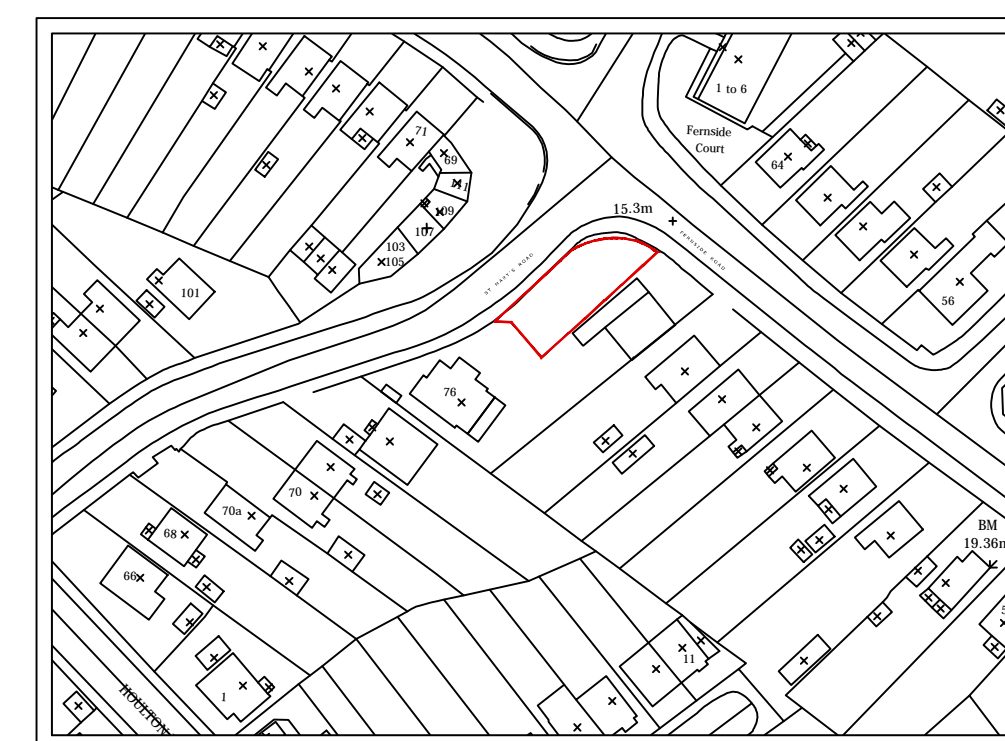

LOCATION PLAN BASED ON O.S. INFORMATION
SCALE 1:250
O.S. LICENCE NUMBER 100007080

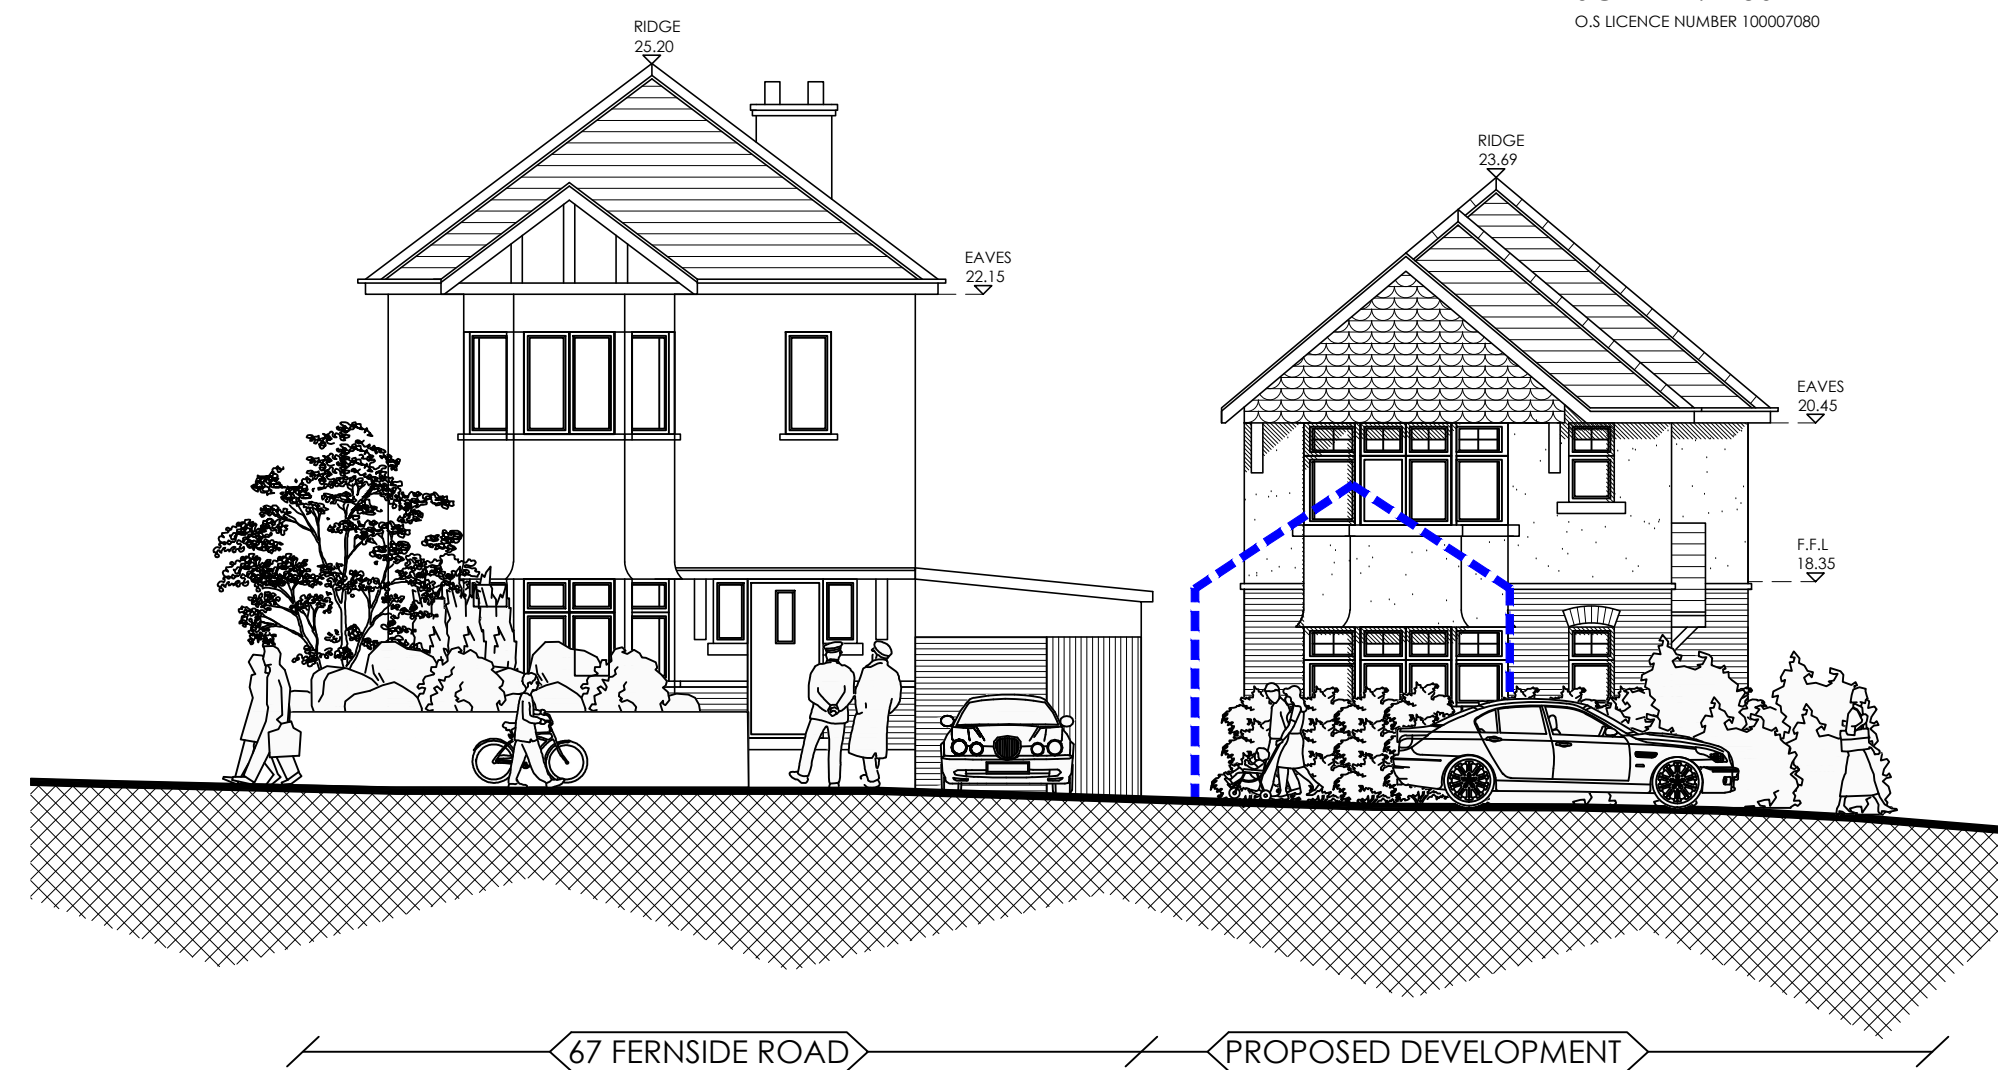


STREET SCENE
SCALE 1:100

NOTES

- 1 The contents of this drawing are copyright.
 - 2 Do not scale. Figured dimensions only to be used.
 - 3 Contractors must verify all dimensions and report any discrepancies before putting work in hand or making any shop drawings.
- Chapel Studios, 14 Purrewell,
Christchurch, Dorset, BH23 1EP
Tel: +44 (0) 1202 479919
E-mail: enquiries@andersroberts.com
Web: www.andersroberts.com

LEGEND

- SITE BOUNDARY
- EXISTING BUILDING TO BE DEMOLISHED
- EXISTING TREE TO BE REMOVED
- 2 x 2M VISIBILITY SPLAY
- OUTLINE OF EXISTING BUILDING TO BE DEMOLISHED (STREET SCENE)

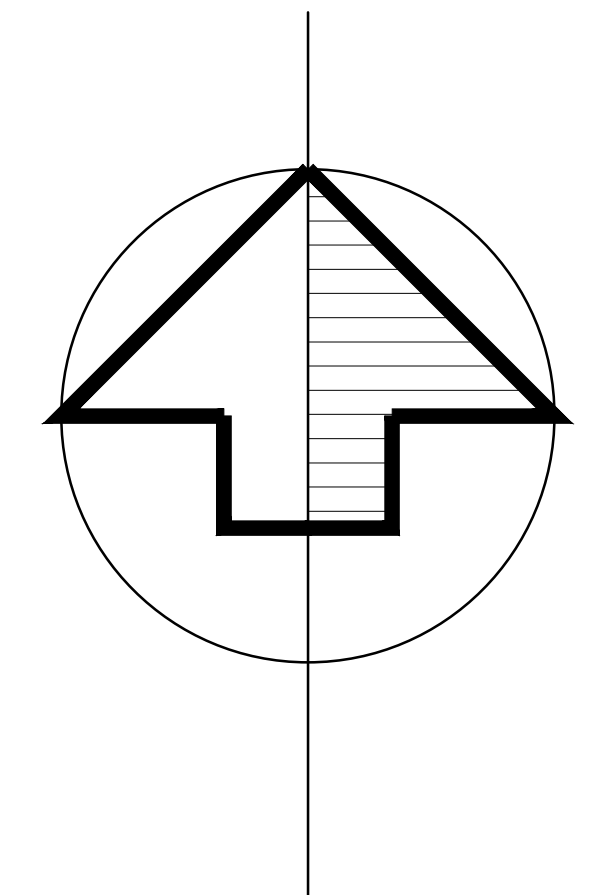

SITE AREA : 0.02 HEC / 0.049 ACRES
1 X 3 BEDROOM HOUSE @: 102.2 SQM / 1099 SQFT
2 X PARKING SPACES

A. MOVED UNIT 500MM SOUTH. 10.04.14 JA

No.	Revision.	date	by

PROPOSED DEVELOPMENT,
LAND ADJ TO 67 FERNSIDE ROAD,
POOLE,
DORSET,
BH15 2JG.

HARLEQUIN HOMES (UK) LTD

SITE, BLOCK, LOCATION PLANS &
STREET SCENE

scale AS SHOWN @ A1	checked GR
date MARCH 2014	drawn JA

8412 / 100

Anders Roberts Cheer Ltd

