



NOTES


- 1 The contents of this drawing are copyright.
- 2 Do not scale. Figured dimensions only to be used.
- 3 Contractors must verify all dimensions and report any discrepancies before putting work in hand or making any shop drawings.
- 4 Mansafe system fitted to flat roof
- 5 All drawings comply with the DCLG Technical housing standards - nationally described space standard (published March 2015)

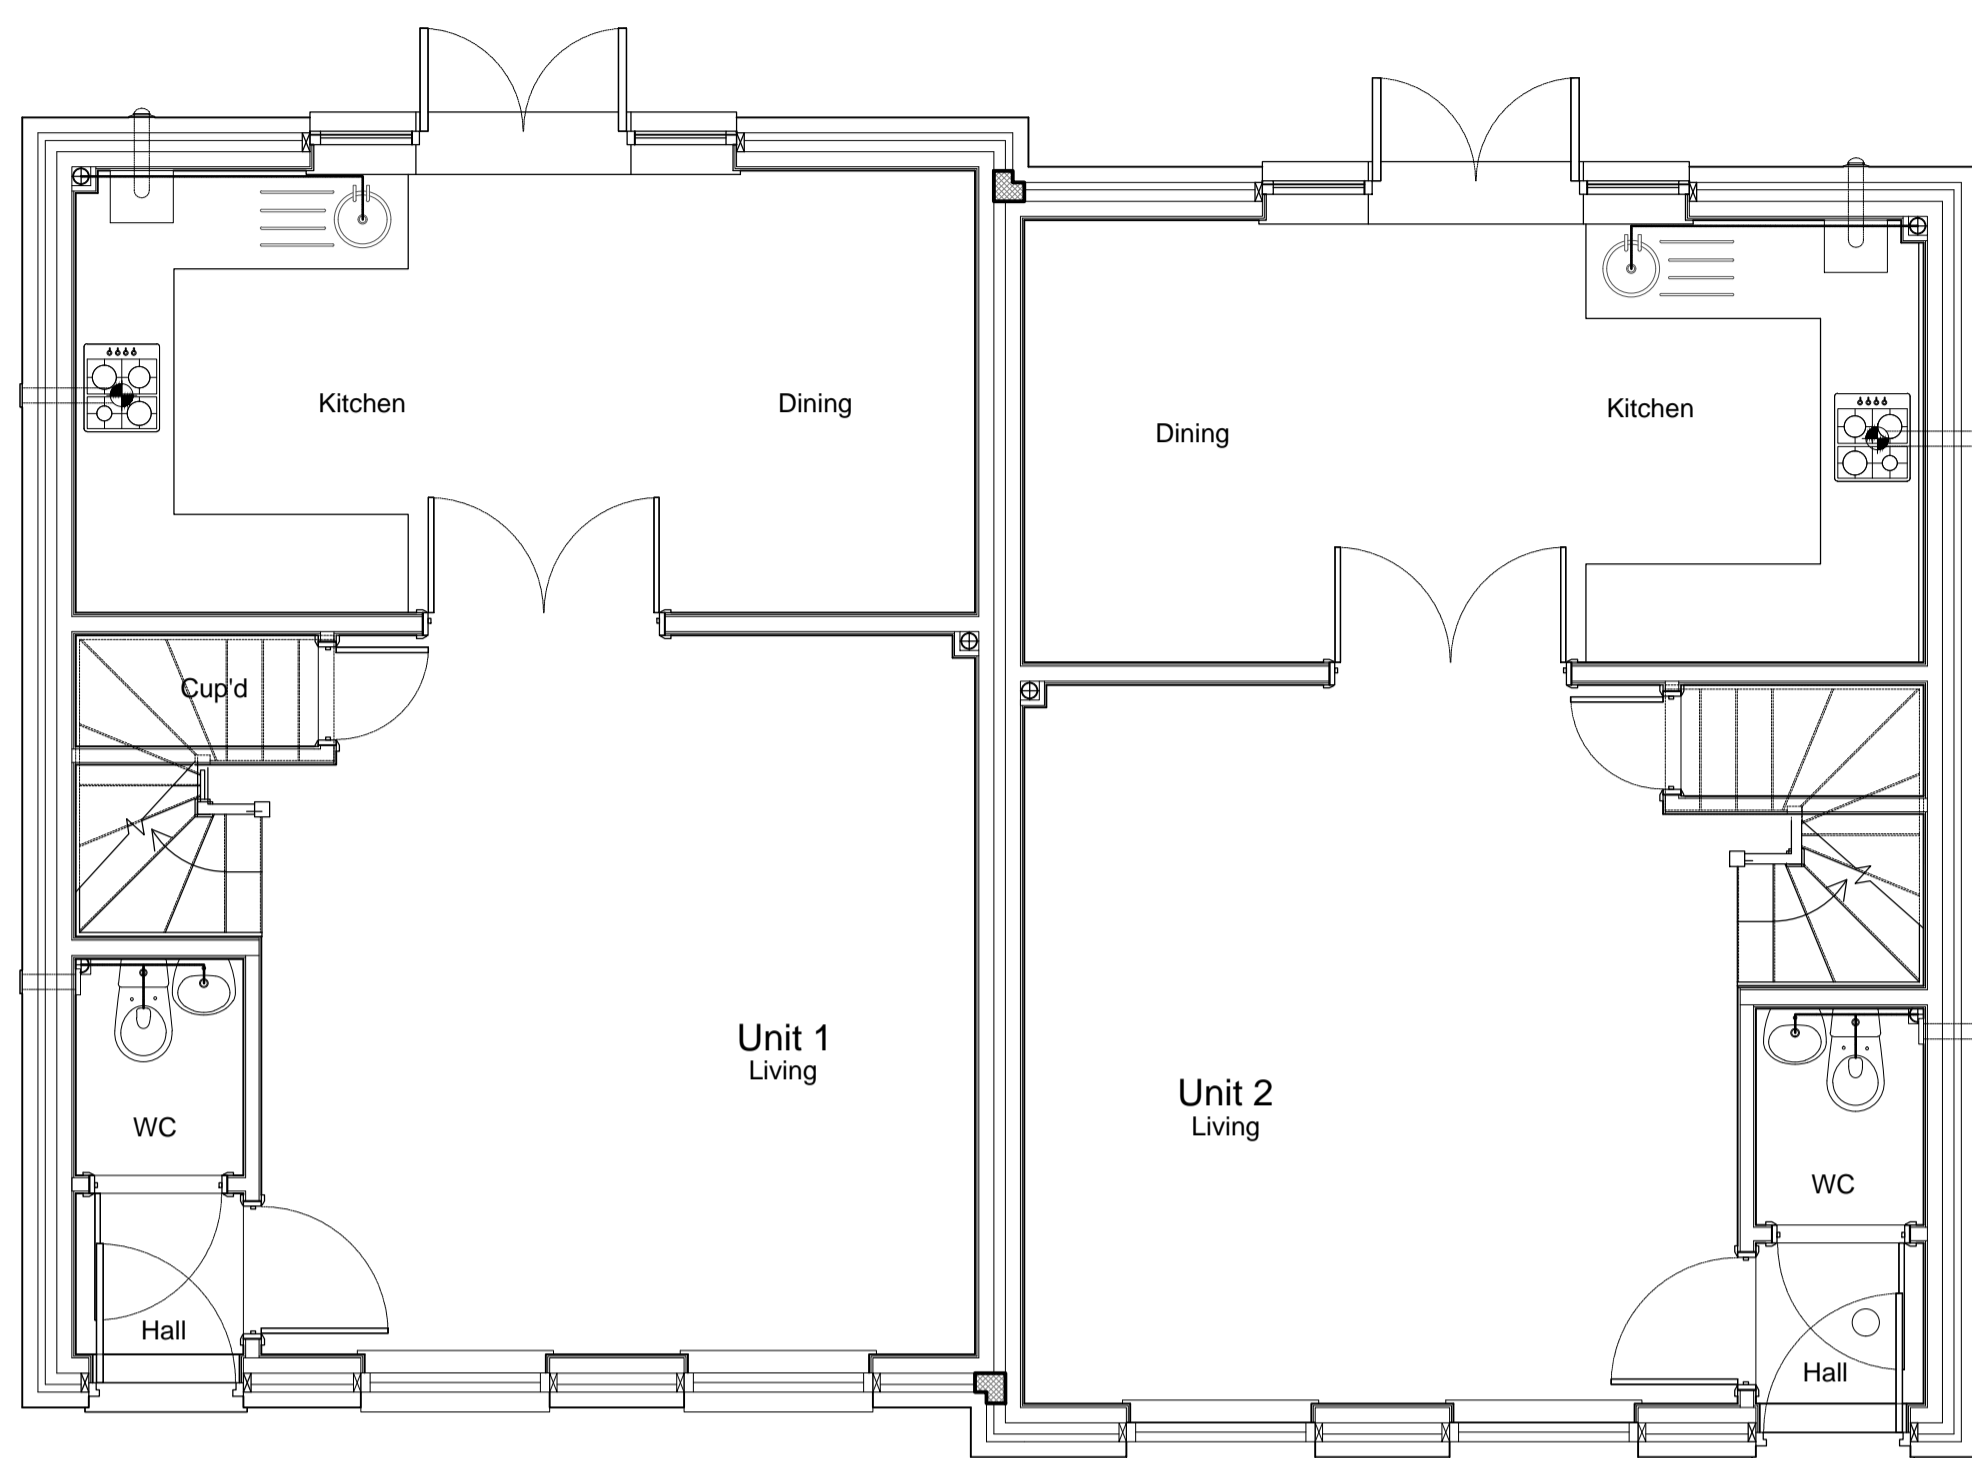

GROUND FLOOR PLAN
SCALE 1:50

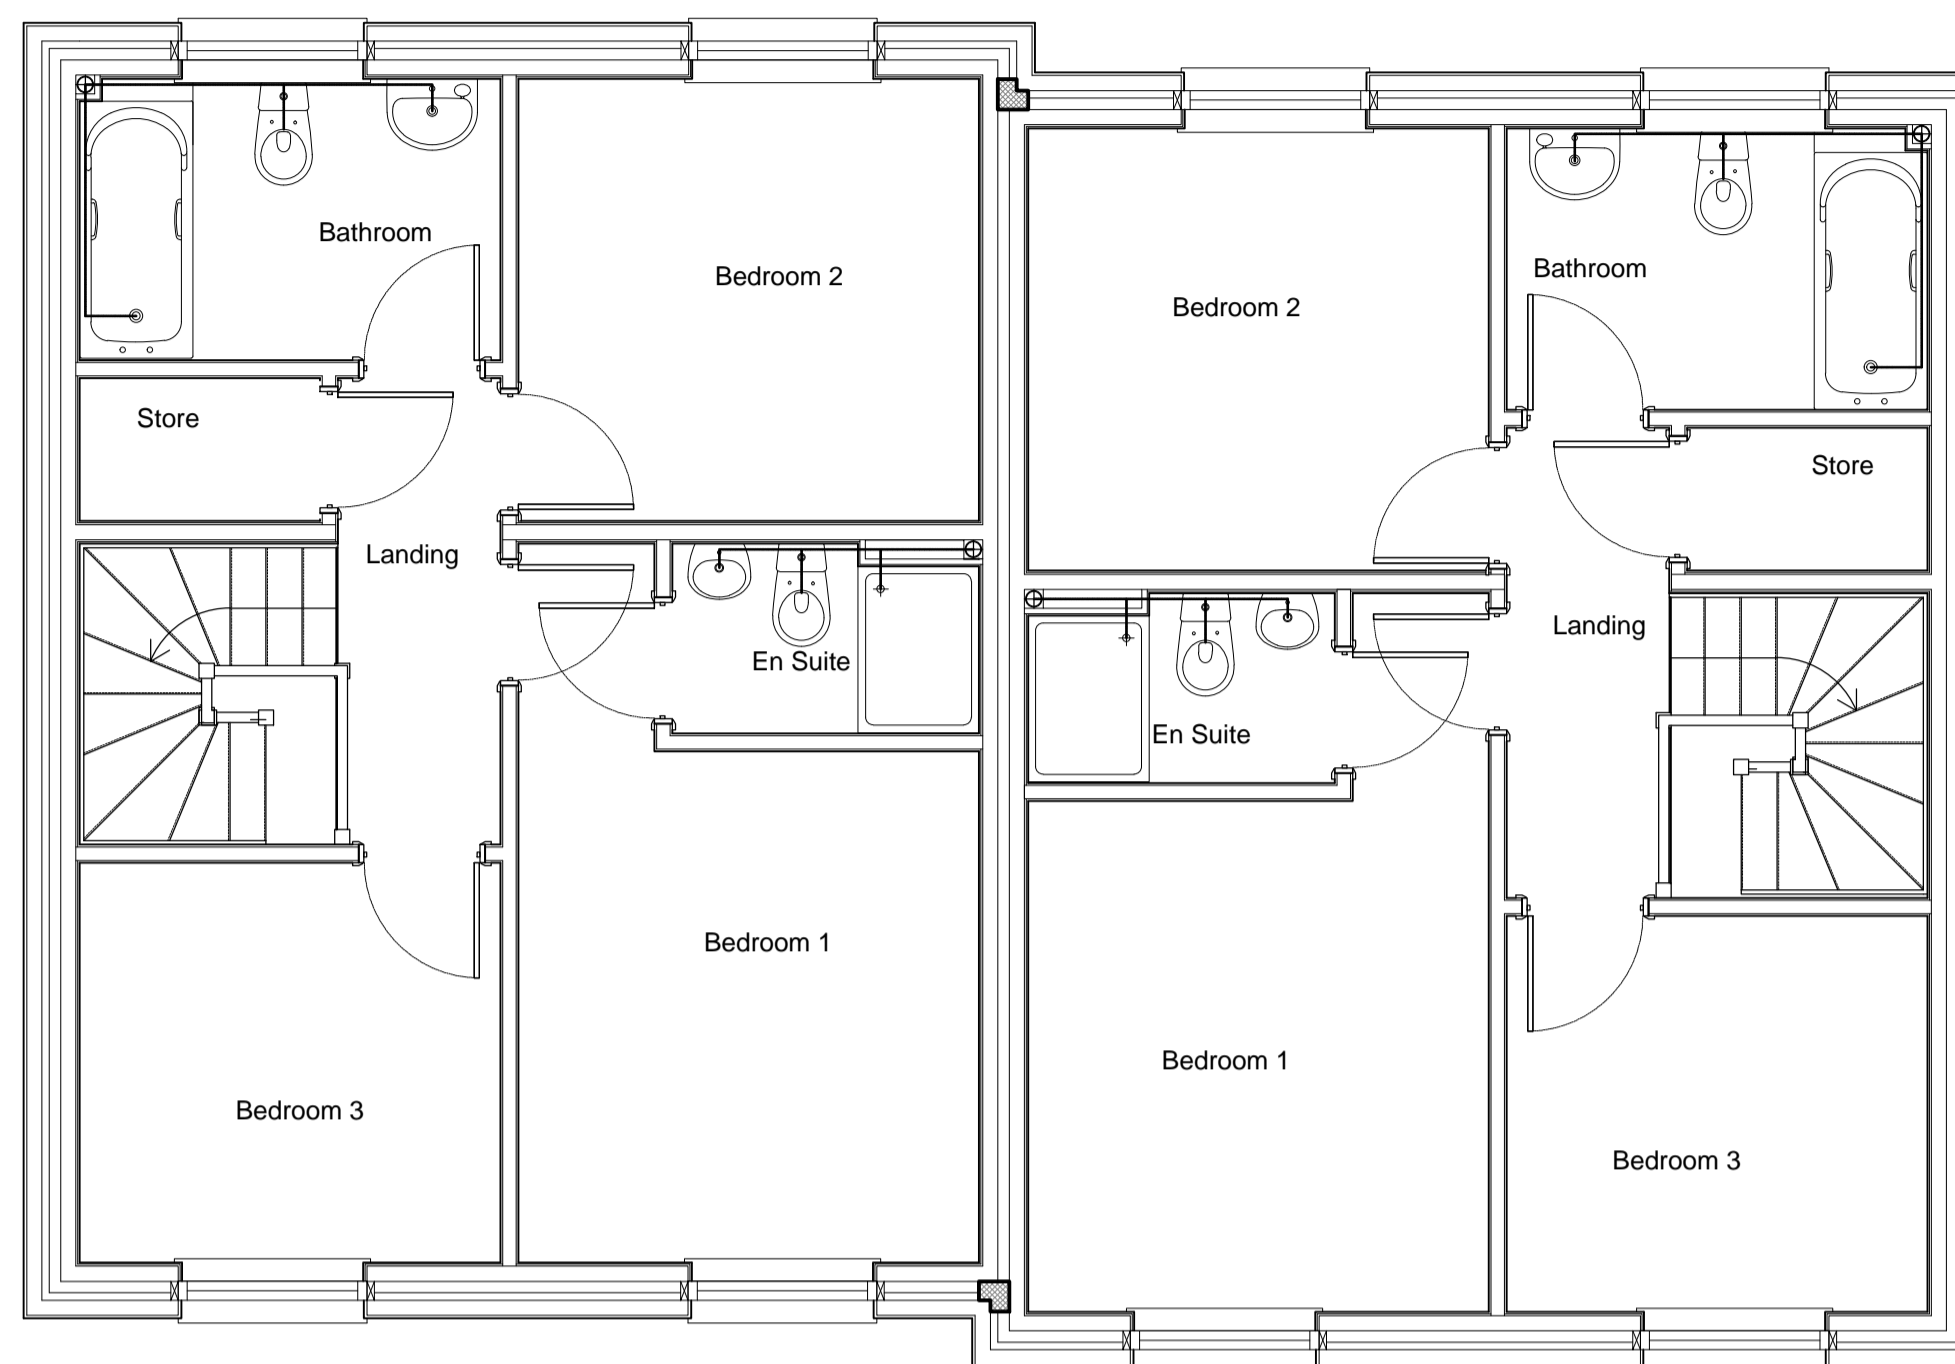

FIRST FLOOR PLAN
SCALE 1:50

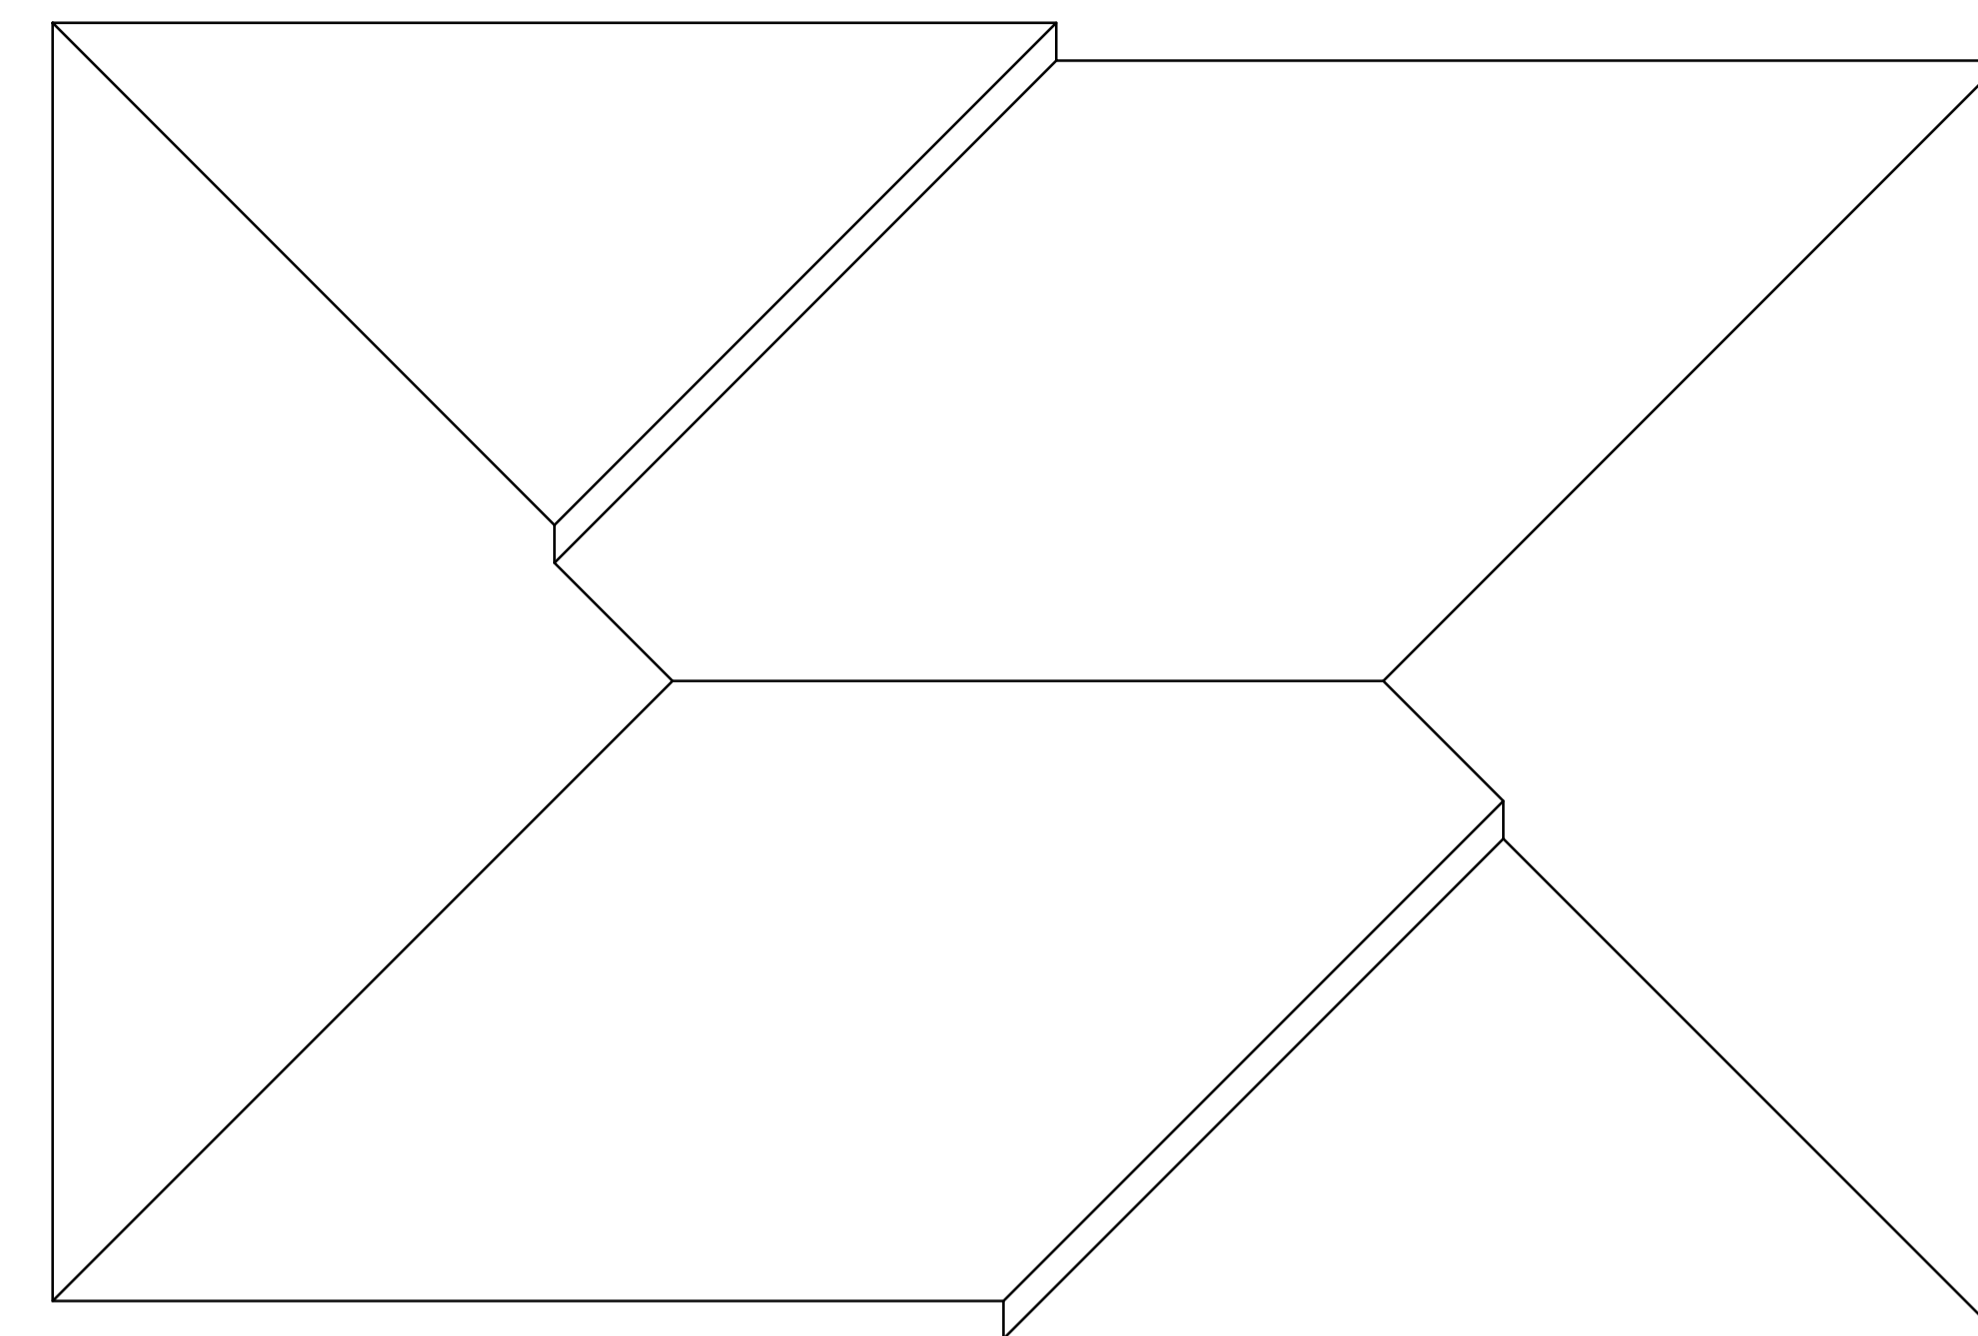

ROOF PLAN
SCALE 1:50

UNIT SCHEDULE:	
UNIT 1 = 3 BED HOUSE @ 93.0 SQM / 1001.0 SQFT	
UNIT 2 = 3 BED HOUSE @ 93.0 SQM / 1001.0 SQFT	

MATERIAL SCHEDULE:	
WALLS :	
1. RED BRICK	
2. RENDER	
ROOF :	
1. SLATE EFFECT TILES	
WINDOWS :	
1. UPVC SASH	

10m @ 1:100

No.	Revision.	date	by
B	FLOOR PLANS REVISED	21.04.17	KU
A	REVISION TO FLOOR PLANS AND ELEVATIONS TO SUIT COMMENTS	10.08.16	MH



FRONT / NORTH ELEVATION
SCALE 1:100

SIDE / WEST ELEVATION
SCALE 1:100

REAR / SOUTH ELEVATION
SCALE 1:100

SIDE / EAST ELEVATION
SCALE 1:100

PROPOSED DEVELOPMENT,
R/O 75-89 KNIGHTSDALE ROAD,
WEYMOUTH,
DORSET,
DT4 0HU.

UNIT 1 & 2 FLOOR PLANS & ELEVATIONS

scale	AS SHOWN @ A1	checked									
date	SEPTEMBER 2016	drawn	KU								
8488 / 401		<table border="1"> <tr> <td>A</td> <td>B</td> <td></td> <td></td> </tr> <tr> <td></td> <td></td> <td></td> <td></td> </tr> </table>		A	B						
A	B										

Anders Roberts Cheer Ltd

Chapel Studios, 14 Purewell,
Christchurch, Dorset, BH23 1EP

Tel: +44 (0) 1202 479919
E-mail: enquiries@andersroberts.com
Web: www.andersroberts.com



ALL DRAWINGS COMPLY WITH THE DCLG TECHNICAL HOUSING STANDARDS -
NATIONALLY DESCRIBED SPACE STANDARD (PUBLISHED MARCH 2015)