


**NOTES**

- 1 The contents of this drawing are copyright.
- 2 Do not scale. Figured dimensions only to be used.
- 3 Contractors must verify all dimensions and report any discrepancies before putting work in hand or making any shop drawings.

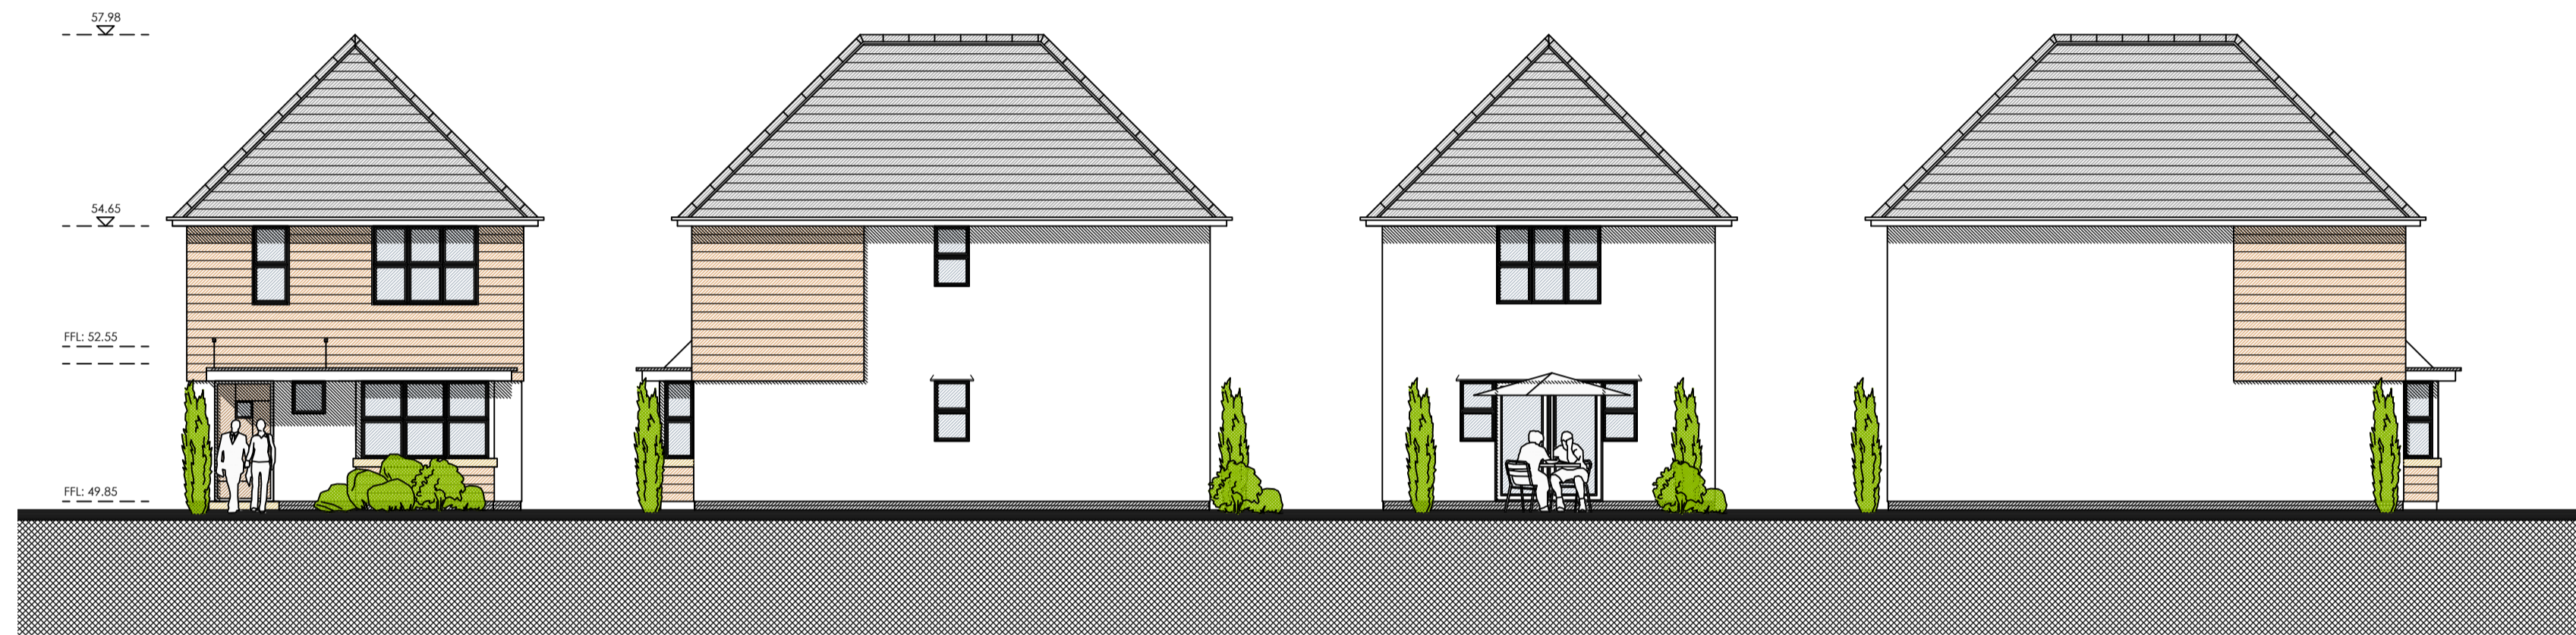


FRONT SOUTH EAST ELEVATION  
SCALE 1:100


SIDE NORTH EAST ELEVATION  
SCALE 1:100

REAR NORTH WEST ELEVATION  
SCALE 1:100


SIDE SOUTH WEST ELEVATION  
SCALE 1:100

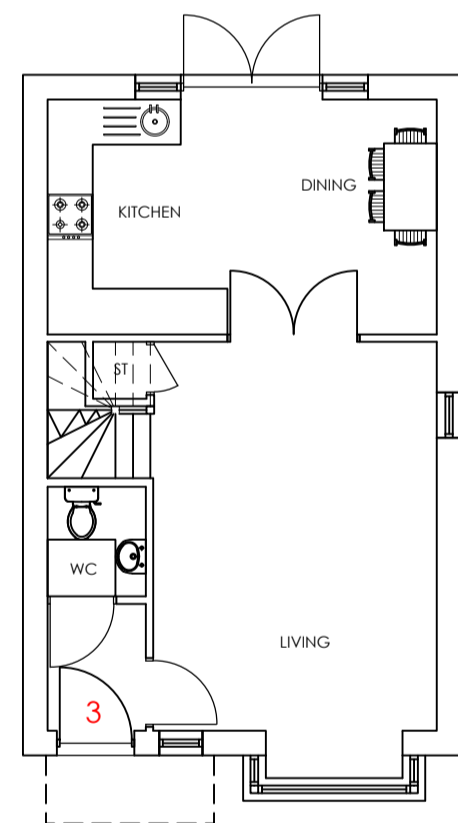

GROUND FLOOR PLAN  
SCALE 1:100

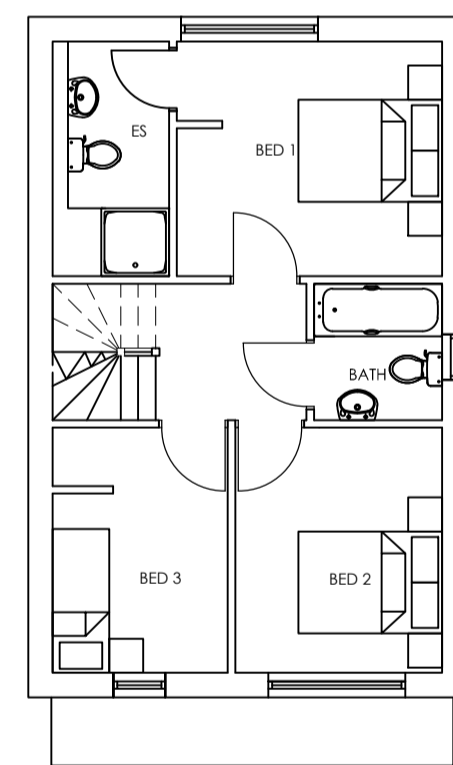

FIRST FLOOR PLAN  
SCALE 1:100

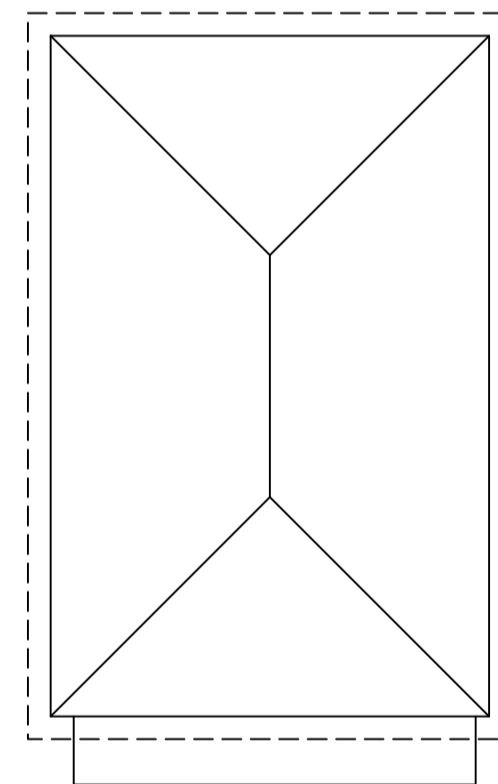

ROOF PLAN  
SCALE 1:100

UNIT 3 = 3 BED HOUSE @ 86.0 SQM / 925 SQFT

MATERIALS:	
ROOF:	1. SLATE EFFECT ROOF TILES
WINDOWS:	1. UPVC
WALLS:	1. SMOOTH WHITE RENDER 2. TIMBER BOARDING

B.	Amendments to elevations to suit comments	22.08.16	MH
A.	Amendments to floor plans & elevations	29.07.16	MH

No.	Revision.	date	by

PROPOSED DEVELOPMENT  
8 & 10 GLENVILLE ROAD,  
WALKFORD,  
DORSET,  
BH23 5PY

HARLEQUIN HOMES (UK) LTD

FLOOR PLANS & ELEVATIONS UNIT 3

scale	AS SHOWN @ A1	checked
date	DECEMBER 2015	drawn WD

8676 / 102	A.				
	B.				

Anders Roberts Cheer Ltd

