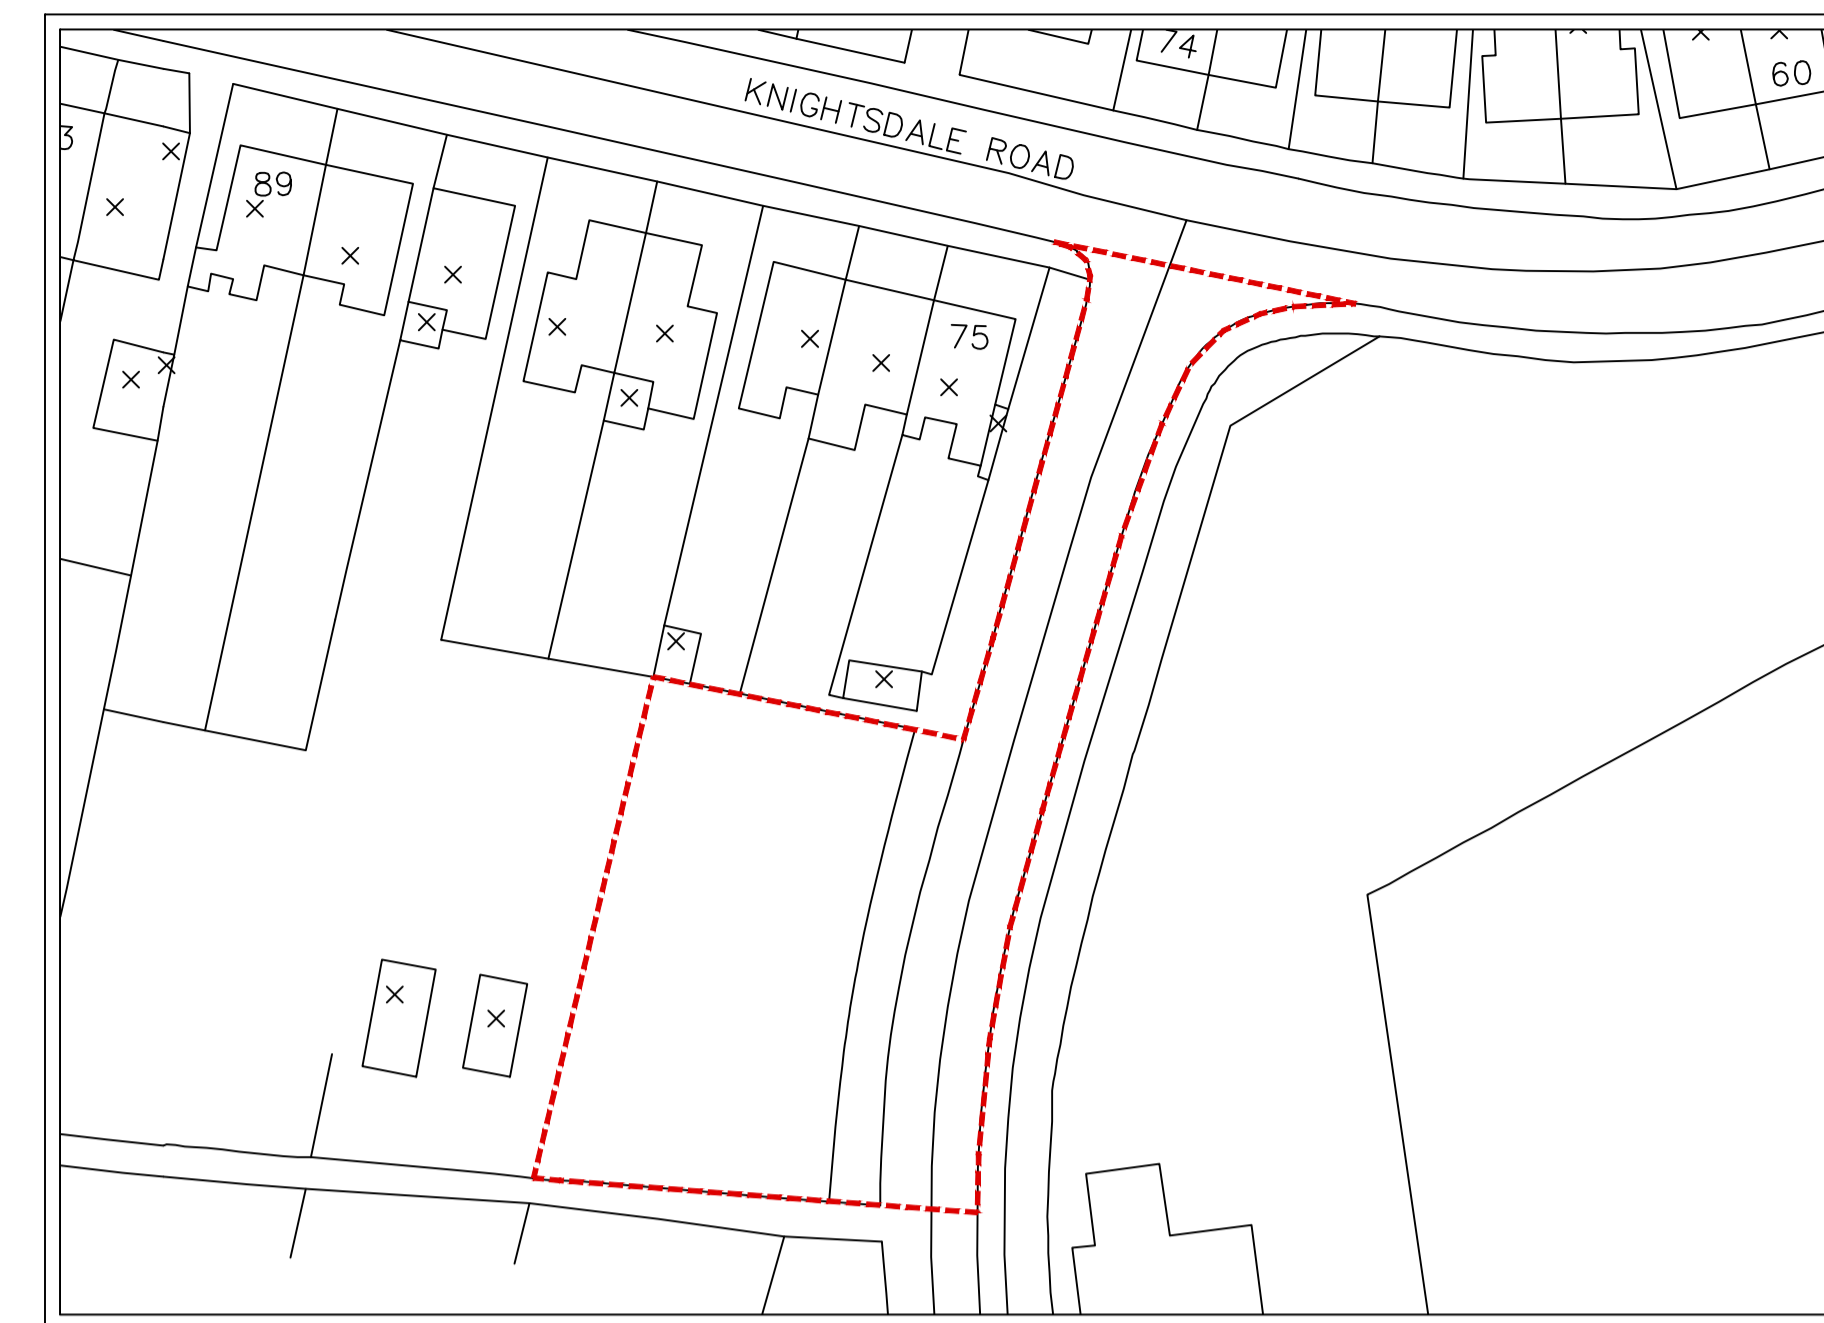
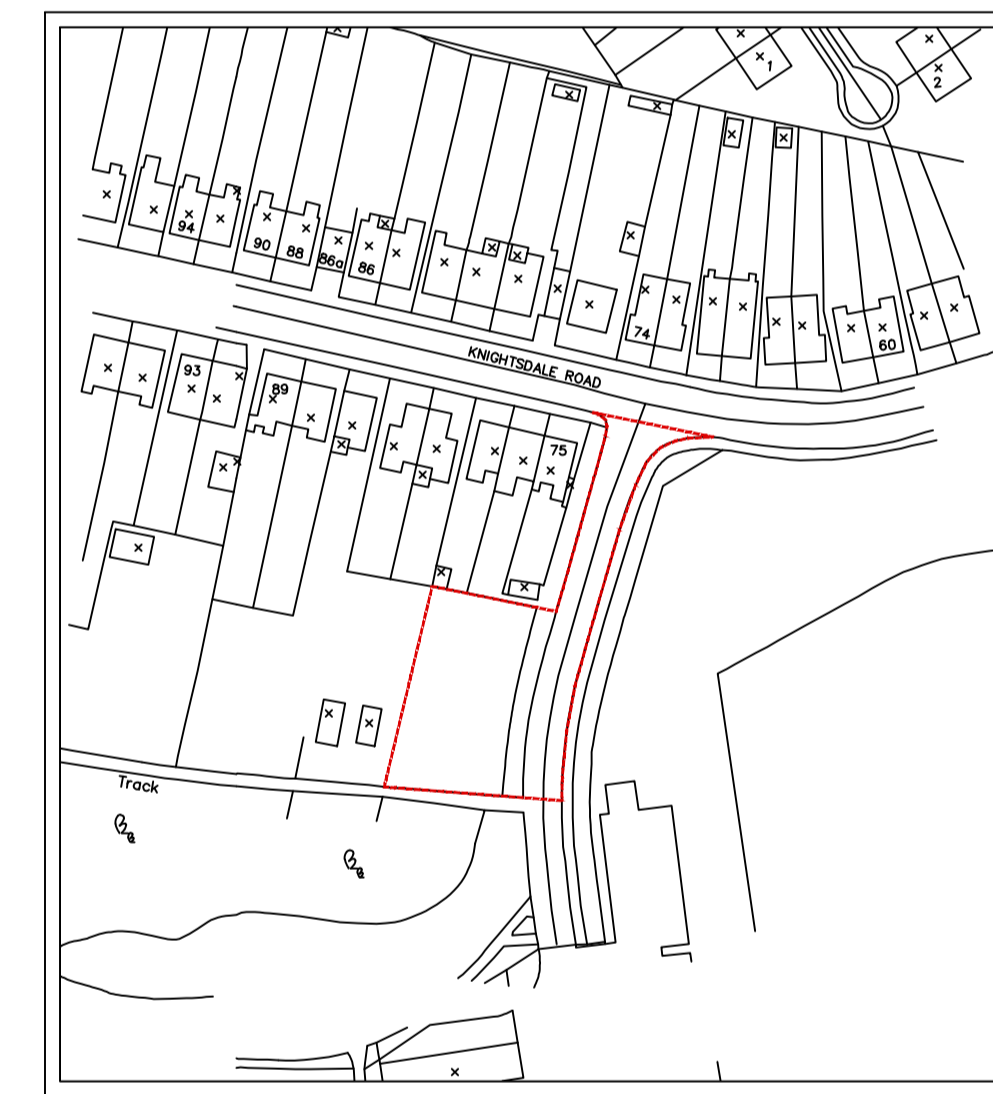





SITE PLAN
BASED ON TOPOGRAPHICAL SURVEY INFORMATION
SCALE 1:100



BLOCK PLAN
BASED ON O.S INFORMATION
SCALE 1:500
O.S LICENCE NUMBER 100007080



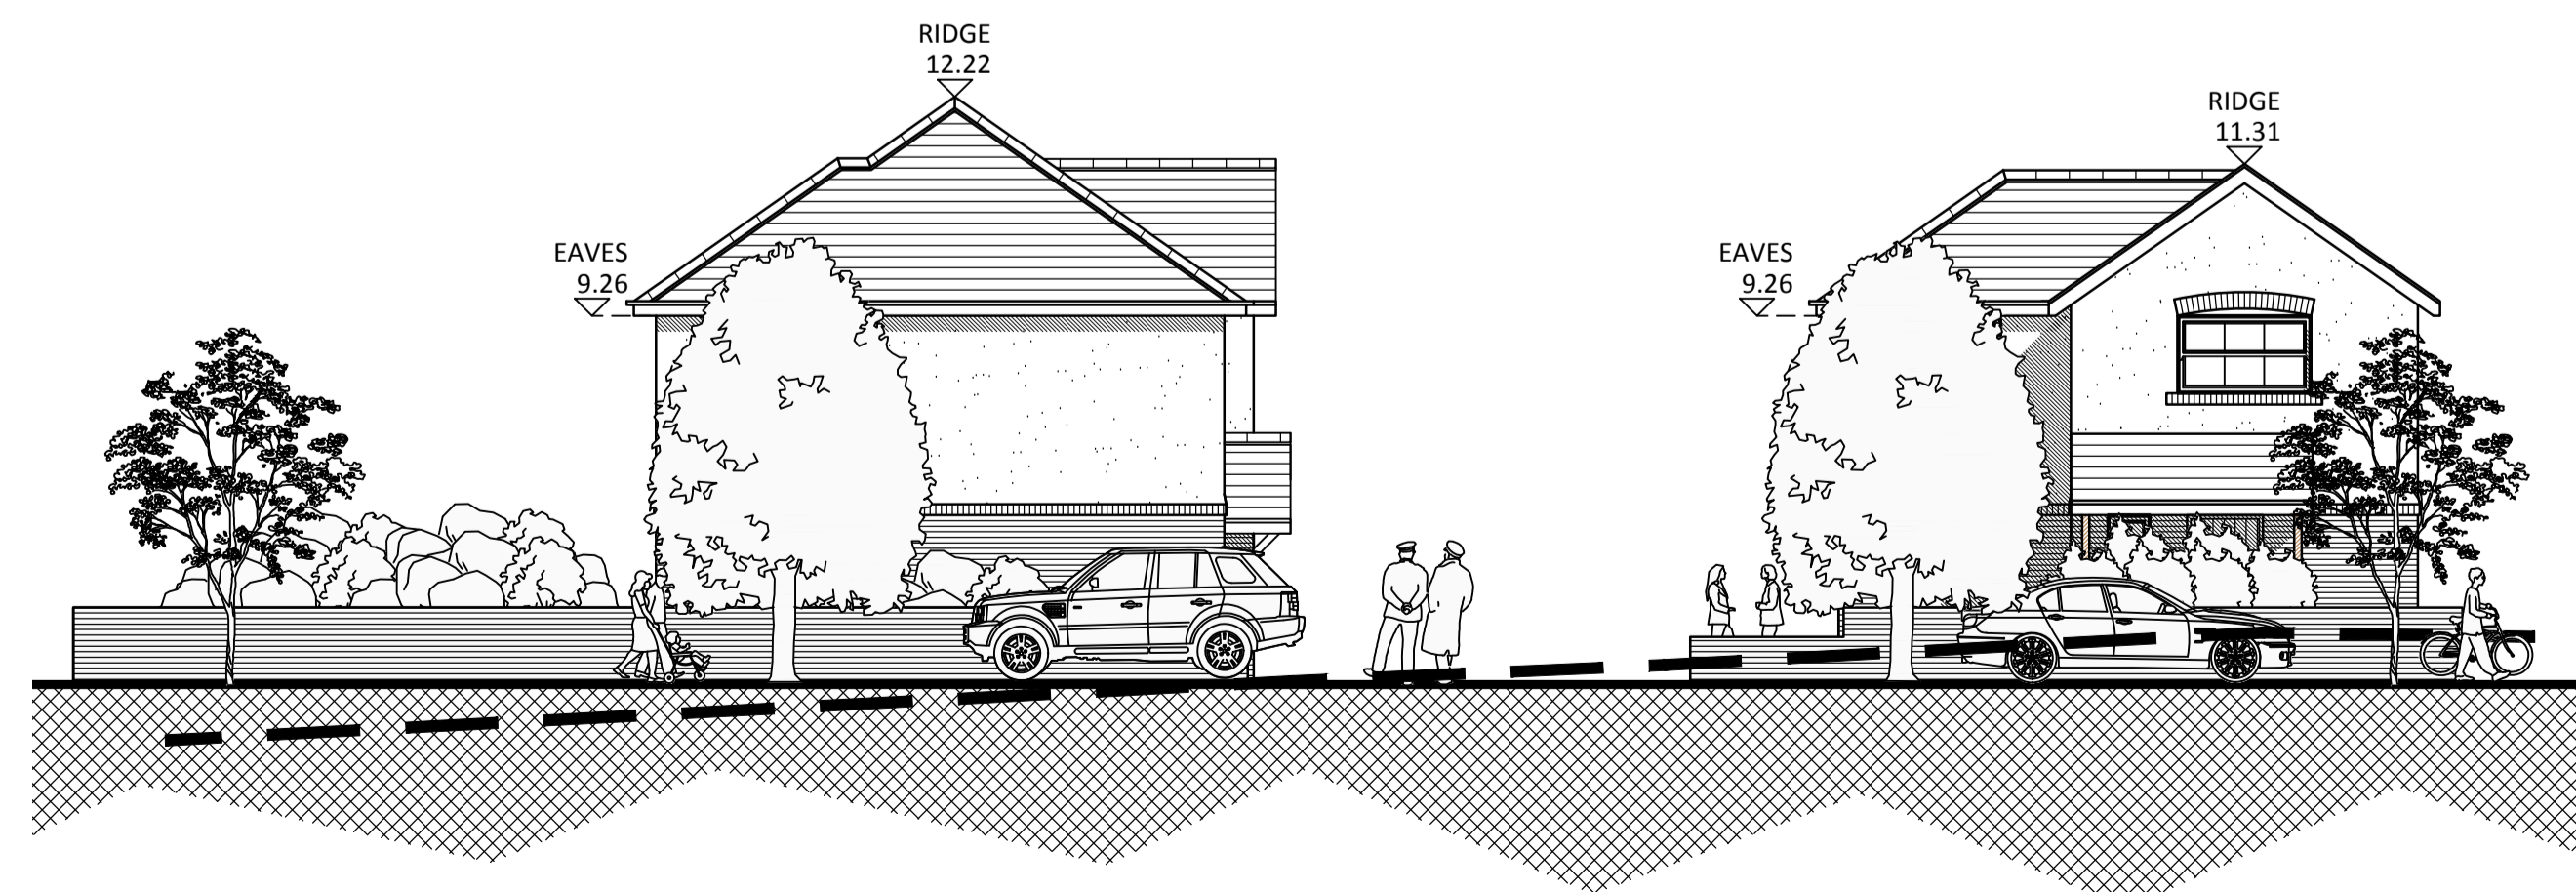LOCATION PLAN
BASED ON O.S INFORMATION
SCALE 1:1250
O.S LICENCE NUMBER 100007080









STREET SCENE
SCALE 1:100

NOTES

- 1 The contents of this drawing are copyright.
- 2 Do not scale. Figured dimensions only to be used.
- 3 Contractors must verify all dimensions and report any discrepancies before putting work in hand or making any shop drawings.

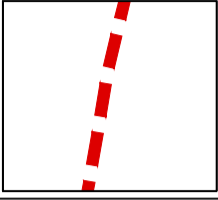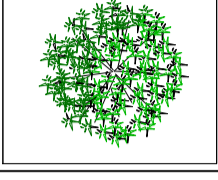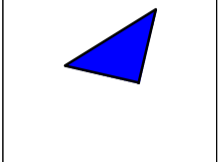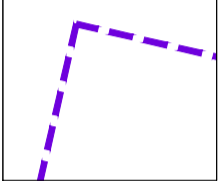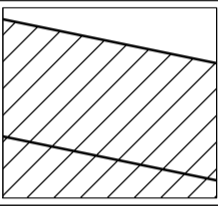LEGEND

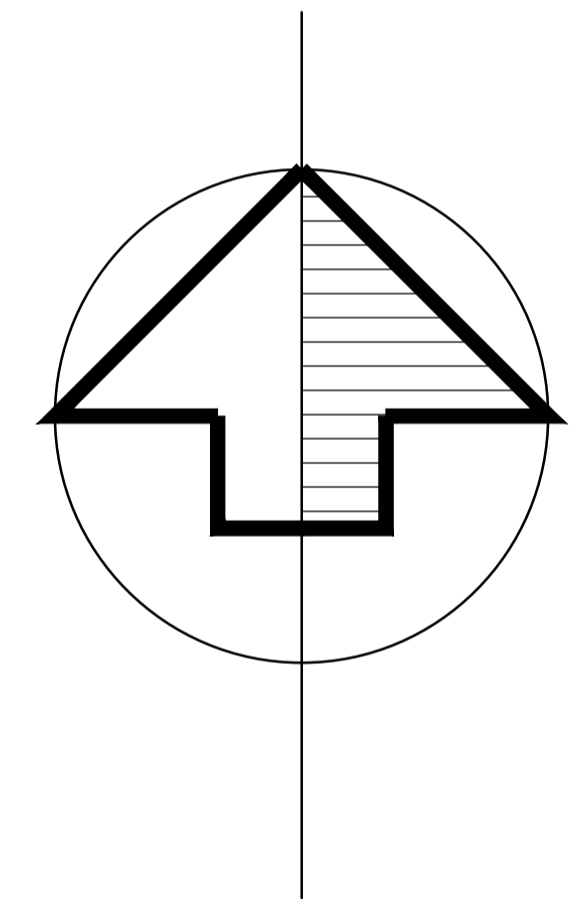-  SITE BOUNDARY
-  PROPOSED PLANTING
-  VISIBILITY SPLAY
-  PREVIOUSLY APPROVED APPLICATION
-  SEWER & EASEMENT



SITE AREA : 0.27 ACRES / 0.11 HECTARES
4 X 2 BED HOUSES
4 X PARKING SPACES

No.	Revision.	date	by

PROPOSED DEVELOPMENT,
R/O 75-79 KNIGHTSDALE ROAD,
WEYMOUTH,
DORSET,
DT4 0HU.

HARLEQUIN HOMES (UK) LTD

SITE, BLOCK, LOCATION PLANS &
STREET SCENE

scale	AS SHOWN @ A1	checked
date	SEPTEMBER 2014	drawn JA

8488 / 100

Anders Roberts Cheer Ltd

