


NOTES



- 1 The contents of this drawing are copyright.
- 2 Scaled Drawings For Planning Purposes Only.
- 3 Contractors must verify all dimensions and report any discrepancies before putting work in hand or making any shop drawings.
- 4 All flat roofs to be fitted with a man safe system.
- 5 Please note a domestic sprinkler system may be required
- 6 Fixed shut fire safety glass windows may be required where windows are in close proximity to boundaries (subject to building regulations)
- 7 Subject to Topo survey

LEGEND

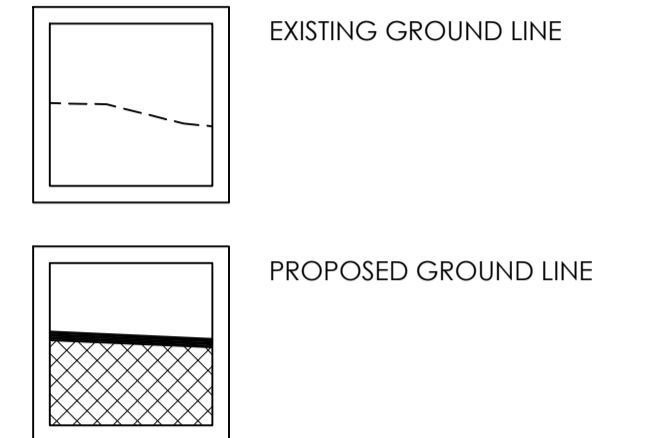


PROPOSED MATERIALS


WALLS: BRICK / WEATHERBOARD
 ROOF: CONCRETE TILES
 WINDOWS: TBC
 DOORS: TBC

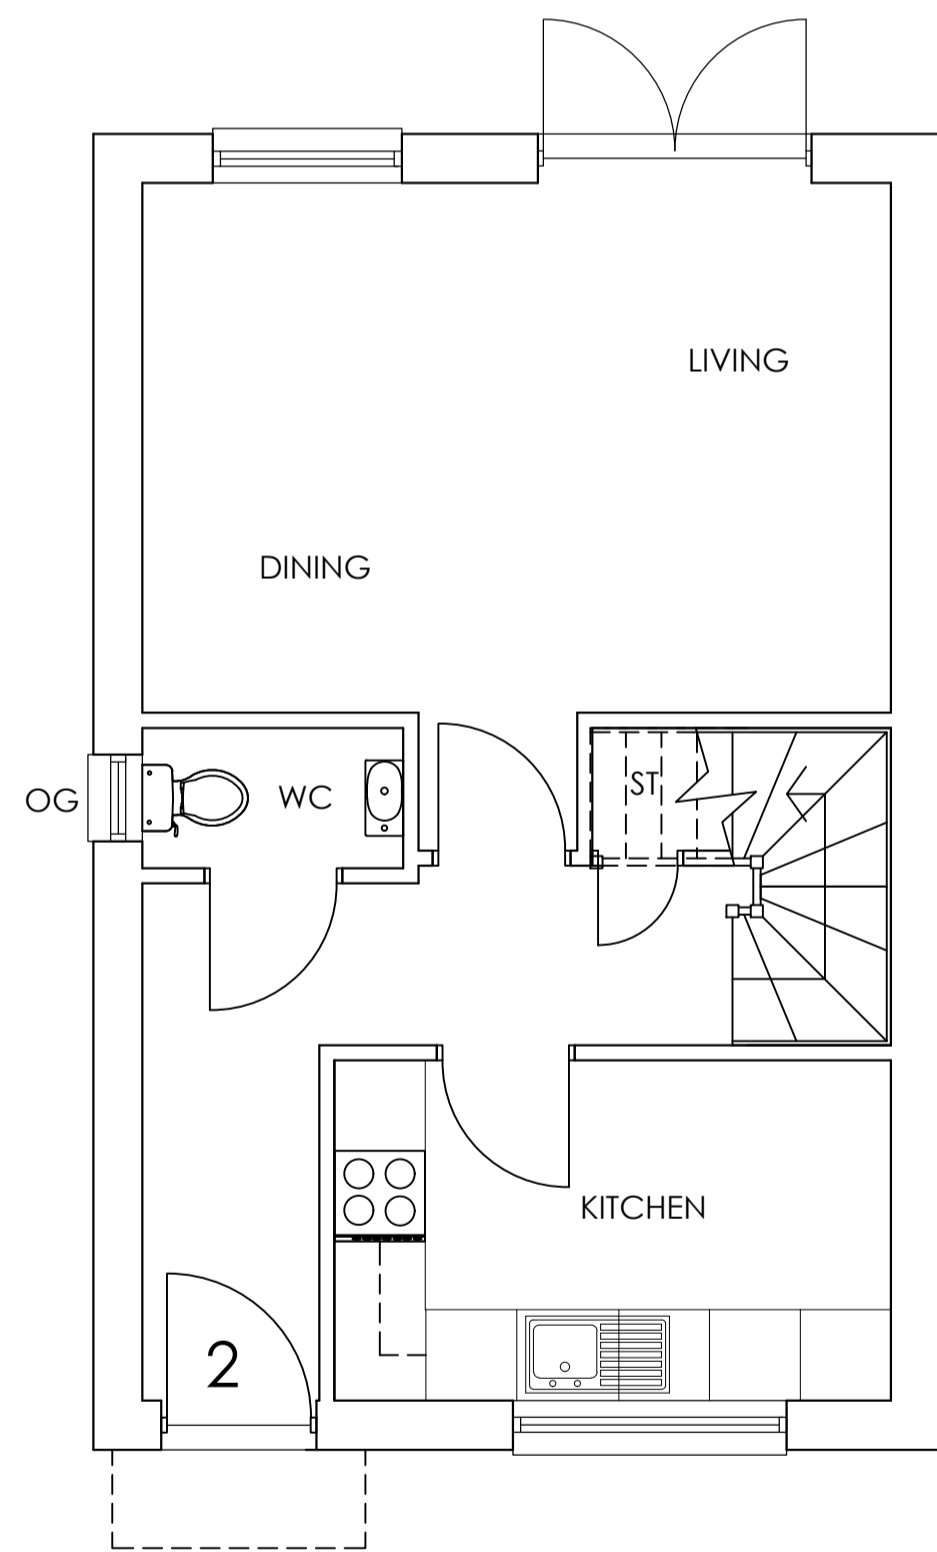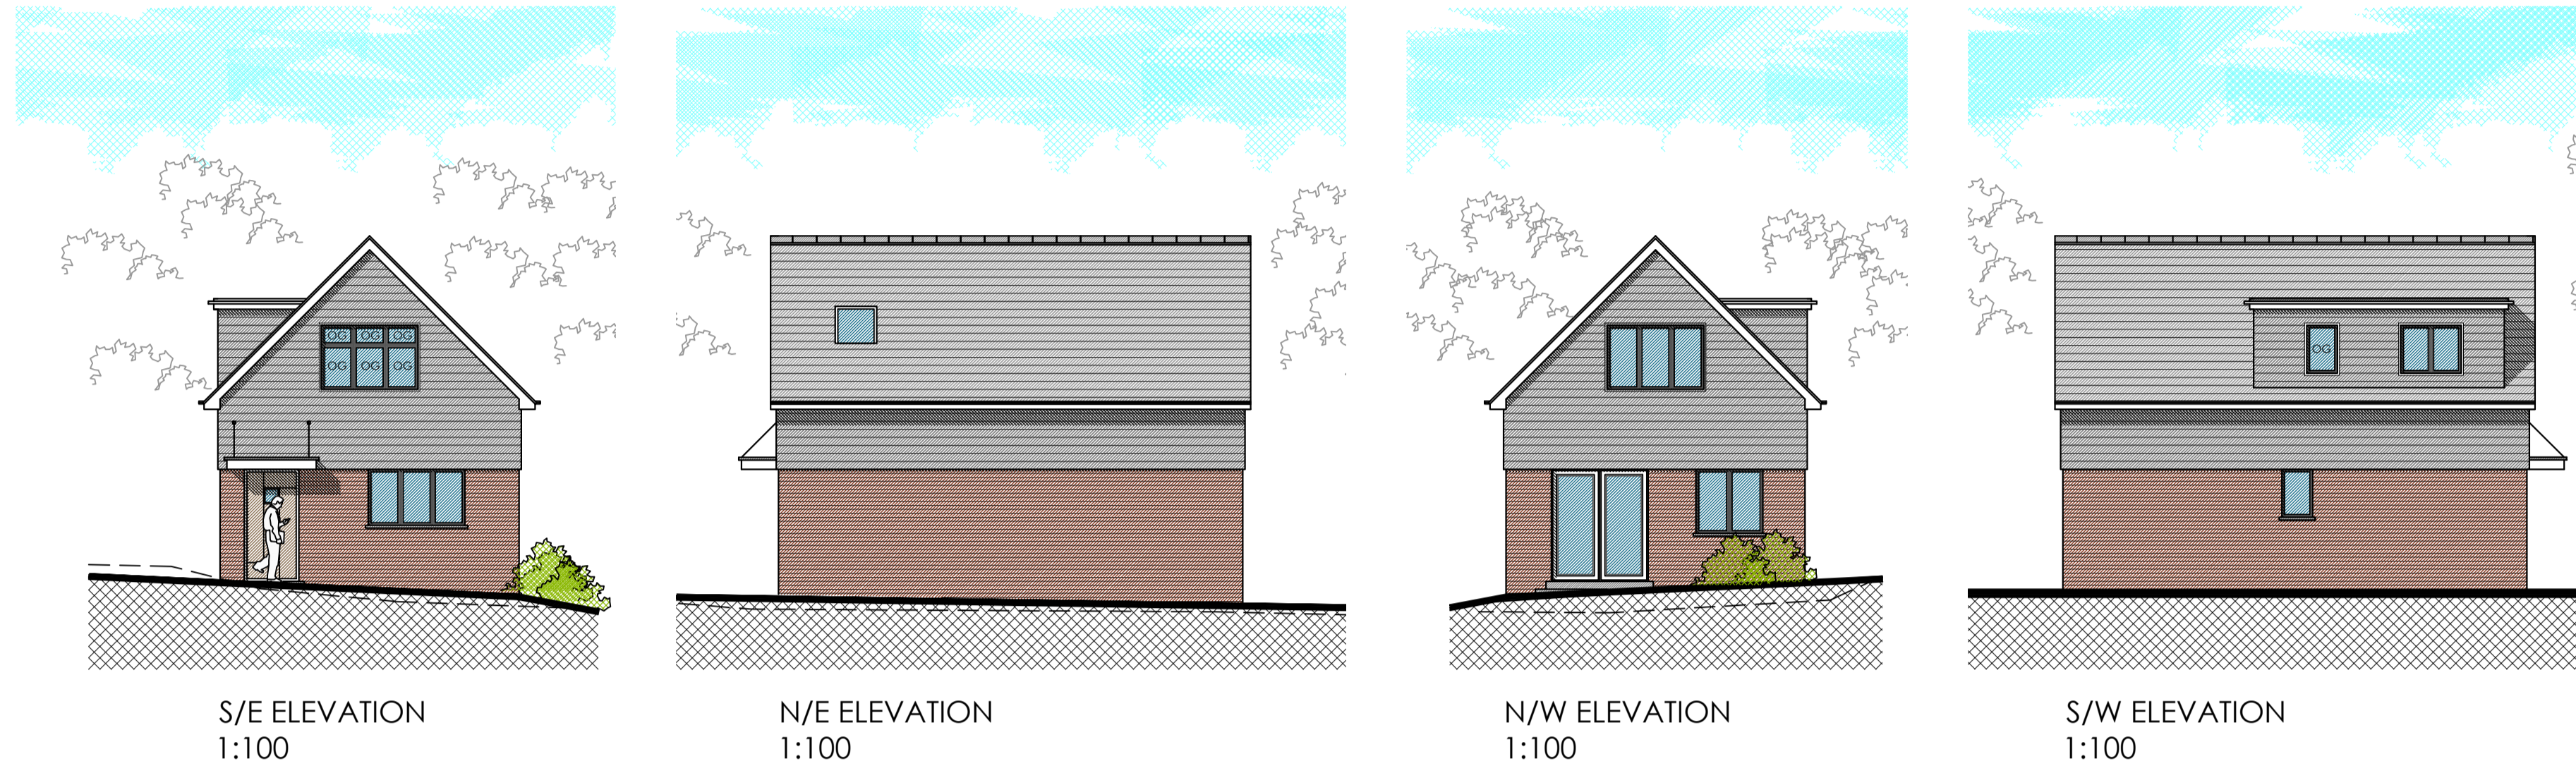


GROUND FLOOR PLAN
1:50

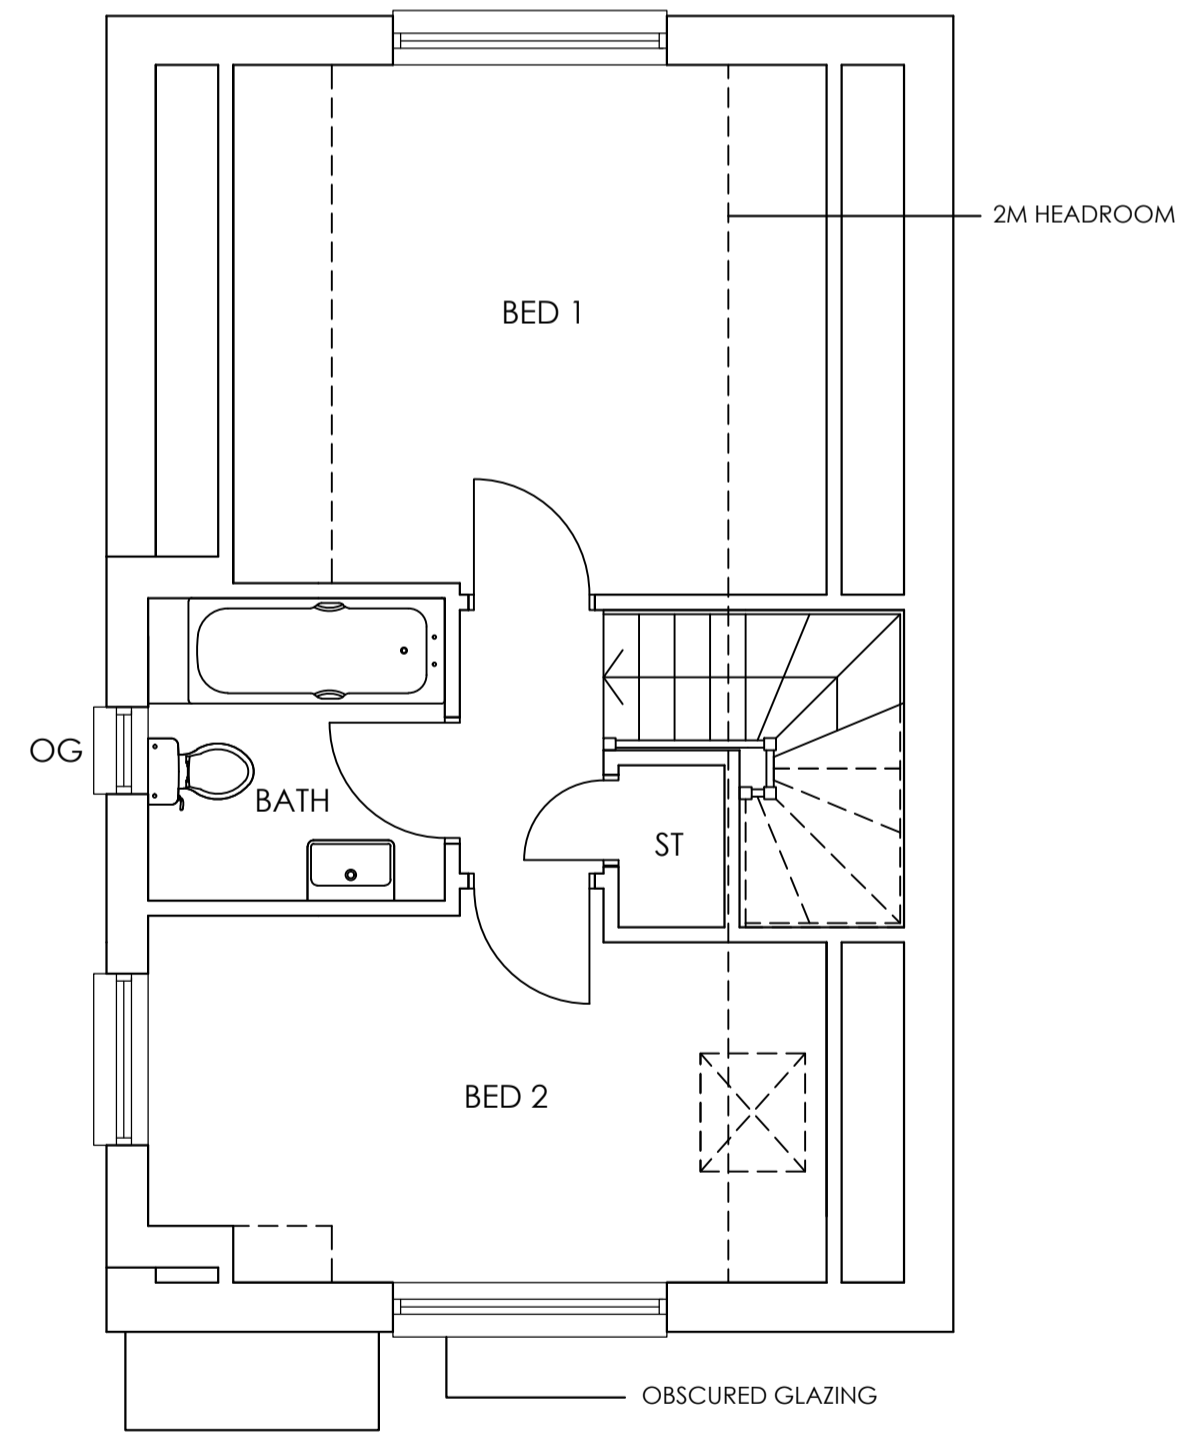

FIRST FLOOR PLAN
1:50

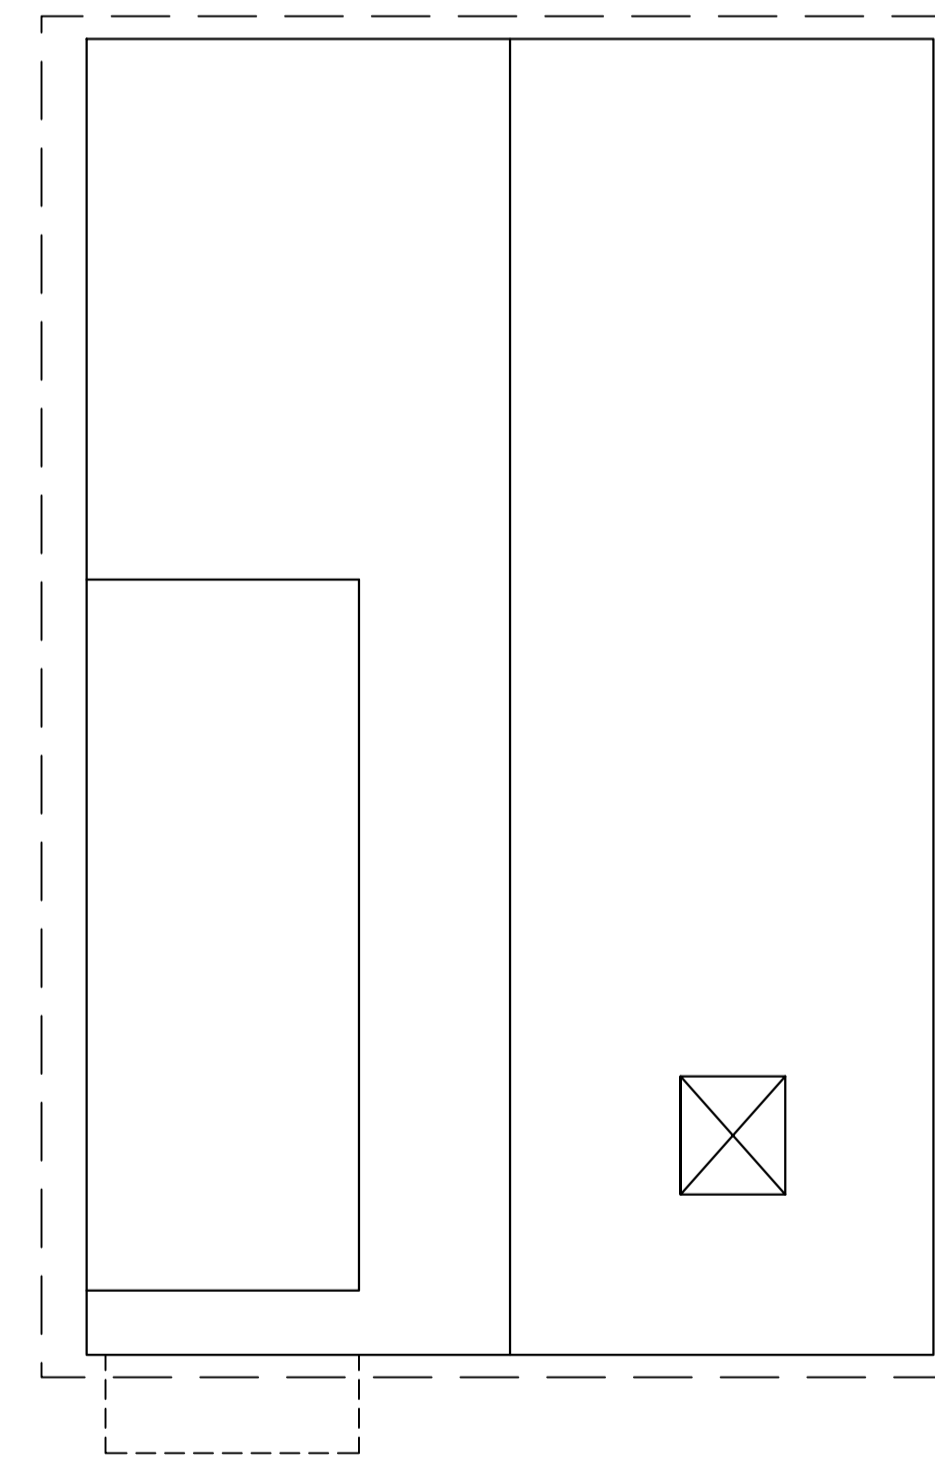

ROOF PLAN
1:50

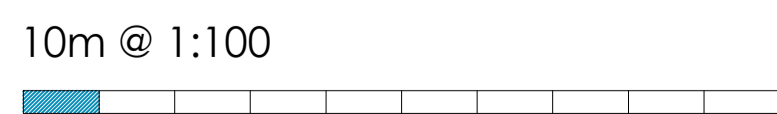

2 BEDROOM CHALET BUNGALOW @ 74.7 SQ.M / 803 SQ.FT

B	FURNITURE REMOVED	04/09/19	GR
A	MINOR AMENDMENT	03/05/19	GR

No.	Revision.	date	by

PROPOSED DEVELOPMENT
 R/O 12 & 14 GRANVILLE ROAD,
 POOLE,
 DORSET,
 BH12 3BG

**PLANS & ELEVATIONS
 PLOT 2**

scale AS SHOWN @ A1	checked
date MAY 2019	drawn GR

9134 / 202	A	B				

